
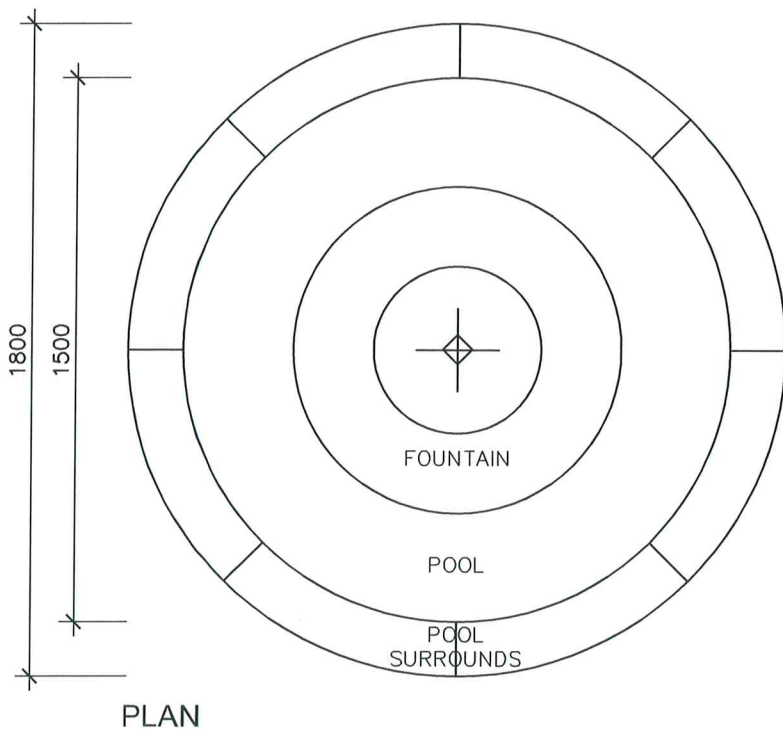


# COLONIAL SANDSTONE PRODUCTS PTY LTD


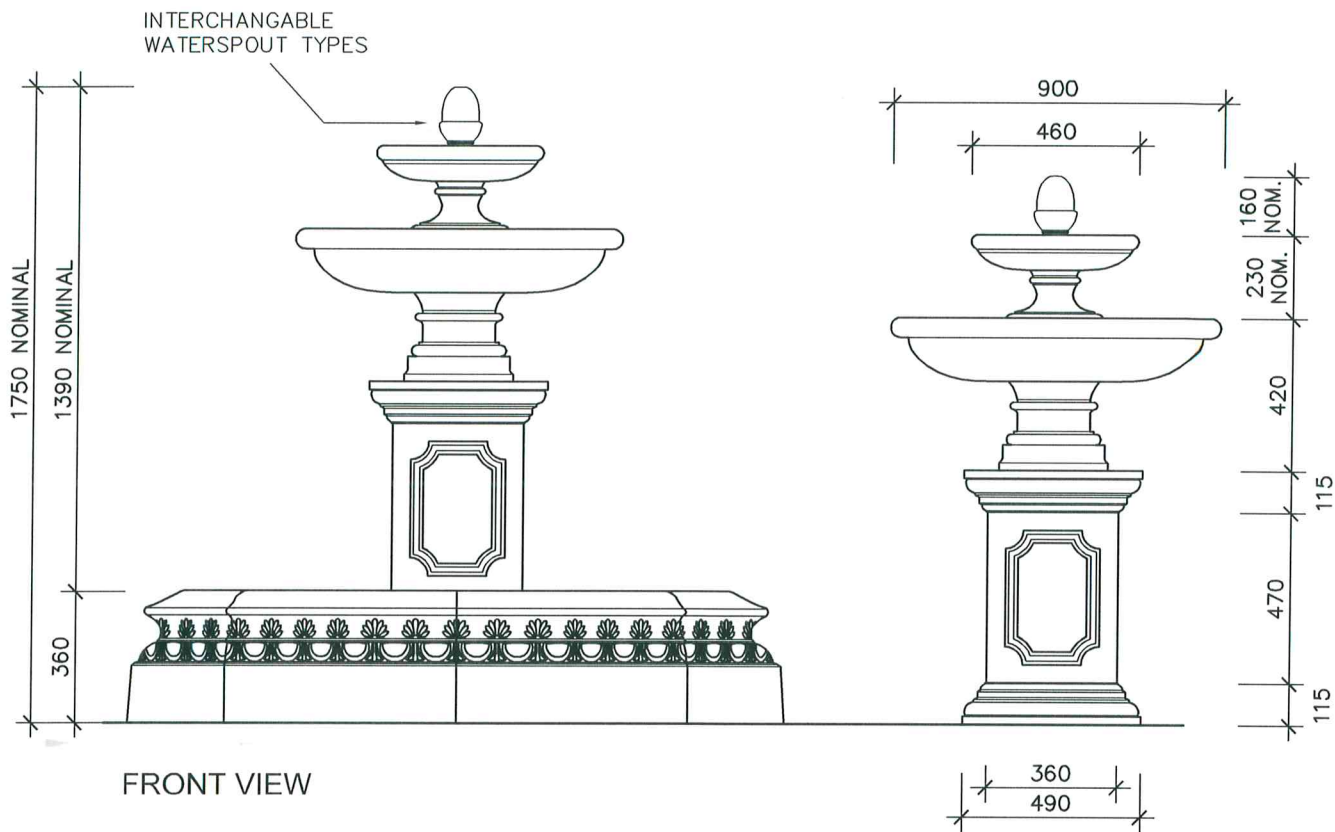


1	FG01	1500 ROUND FIBREGLASS
1	WP01	WATER PUMP
1	WPH1	WATER PUMP HOUSING
8	PS01	POOL SURROUNDS
2	PC8	BASE/TOP CAPPING
1	B1.A	BIRD BATH/FOUNTAIN
1	B2	BIRD BATH/FOUNTAIN
1	PD01	PEDESTAL
1	WS01	ACORN WATERSPOUT

## EGG & DART WATER FOUNTAIN (WF01)

SCALE: 1:20

# COLONIAL SANDSTONE PRODUCTS PTY LTD

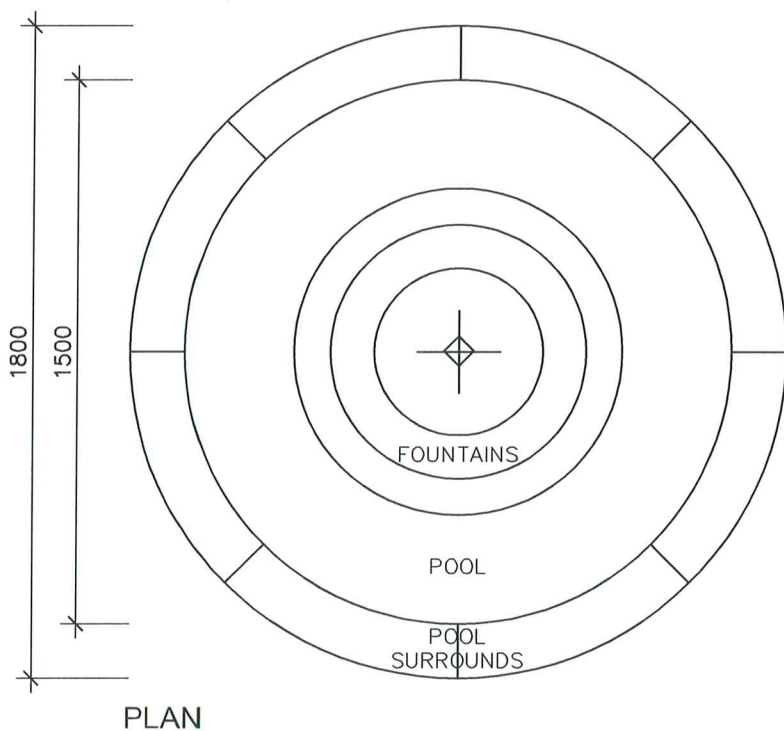
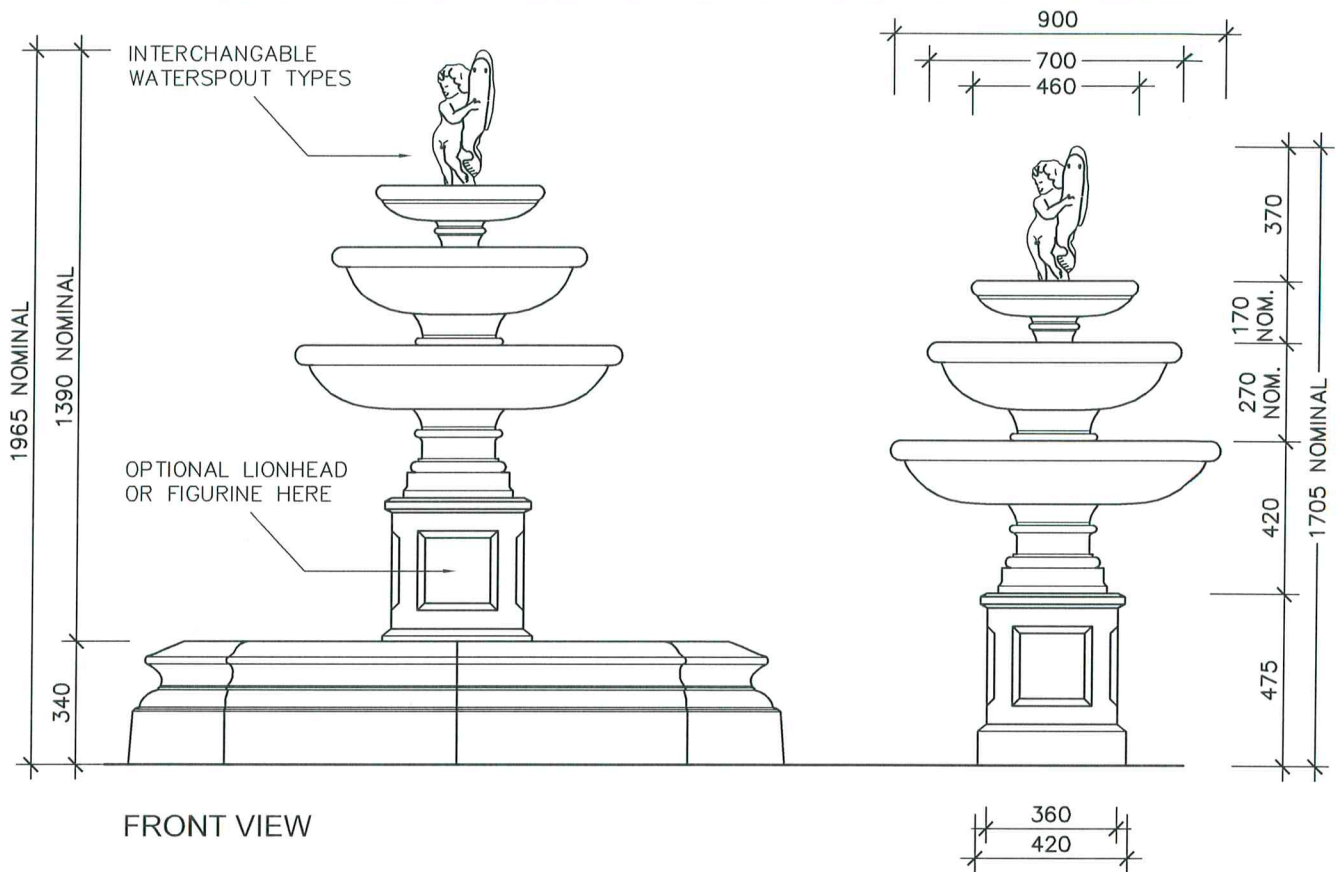


1	FG01	1500 ROUND FIBREGLOSS
1	WP01	WATER PUMP
1	WPH1	WATER PUMP HOUSING
8	PS02	POOL SURROUNDS
1	B1.C	BIRD BATH/FOUNTAIN
1	B2	BIRD BATH/FOUNTAIN
1	WS02	FIGURINE & FISH WATERSPOUT

## TRIPLE WATER FOUNTAIN (WF02)

SCALE: 1:20

# COLONIAL SANDSTONE PRODUCTS PTY LTD

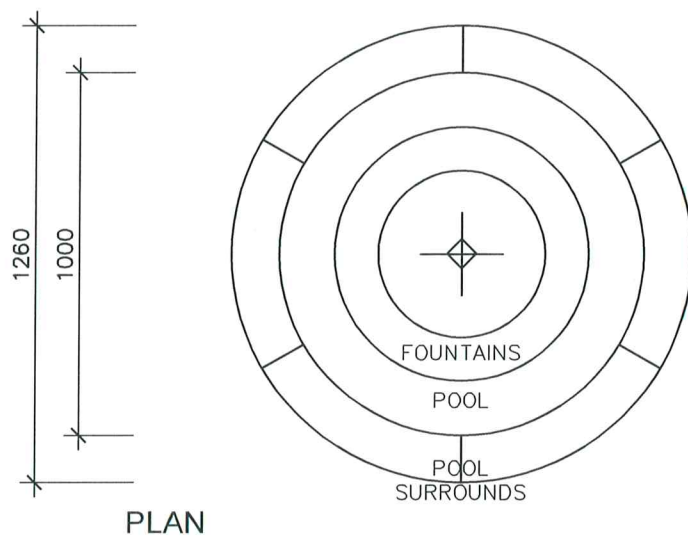
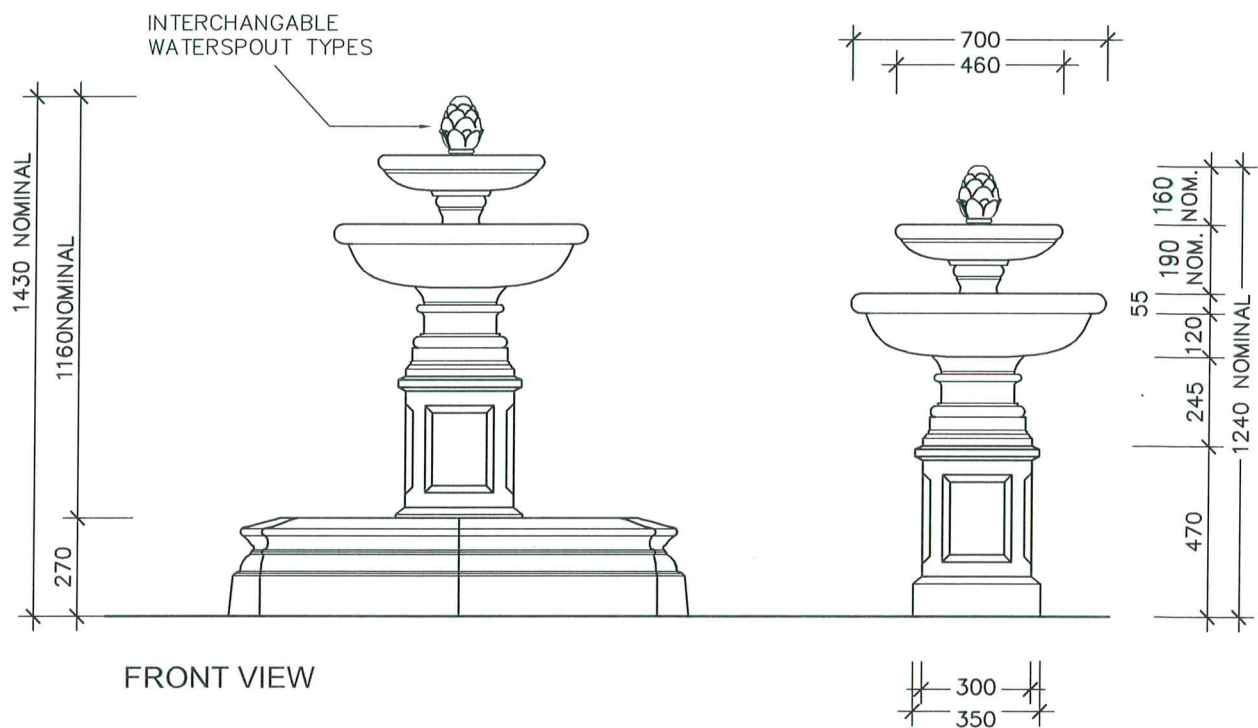


1	FG02	1000 ROUND FIBREGLASS
1	WP02	WATER PUMP
1	WPH2	WATER PUMP HOUSING
6	PS03	POOL SURROUNDS
1	B1.B	BIRD BATH/FOUNTAIN
1	WS03	FLOWER BUD WATERSPOUT

## SMALL WATER FOUNTAIN (WF03)

SCALE: 1:20

# COLONIAL SANDSTONE PRODUCTS PTY LTD

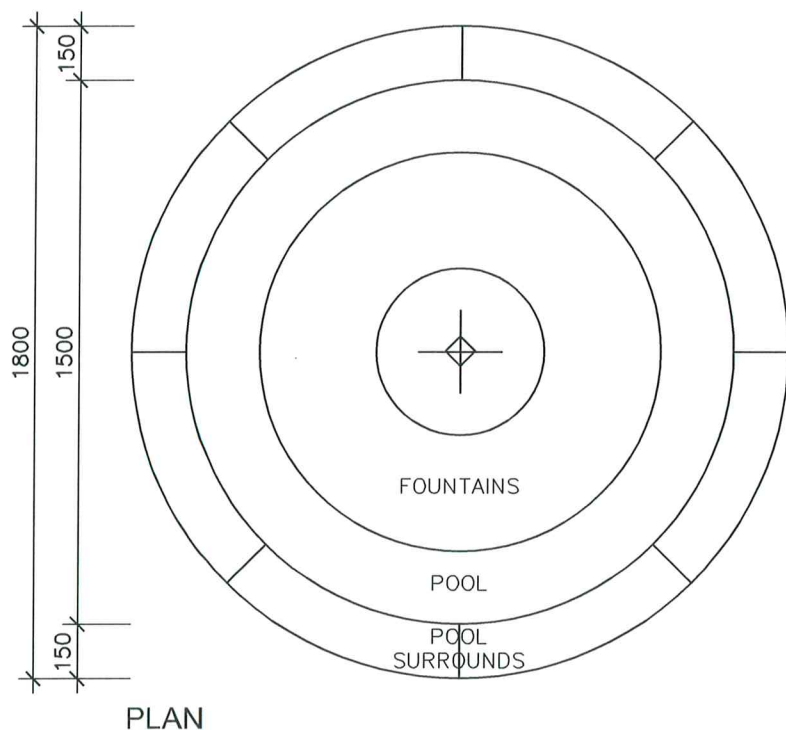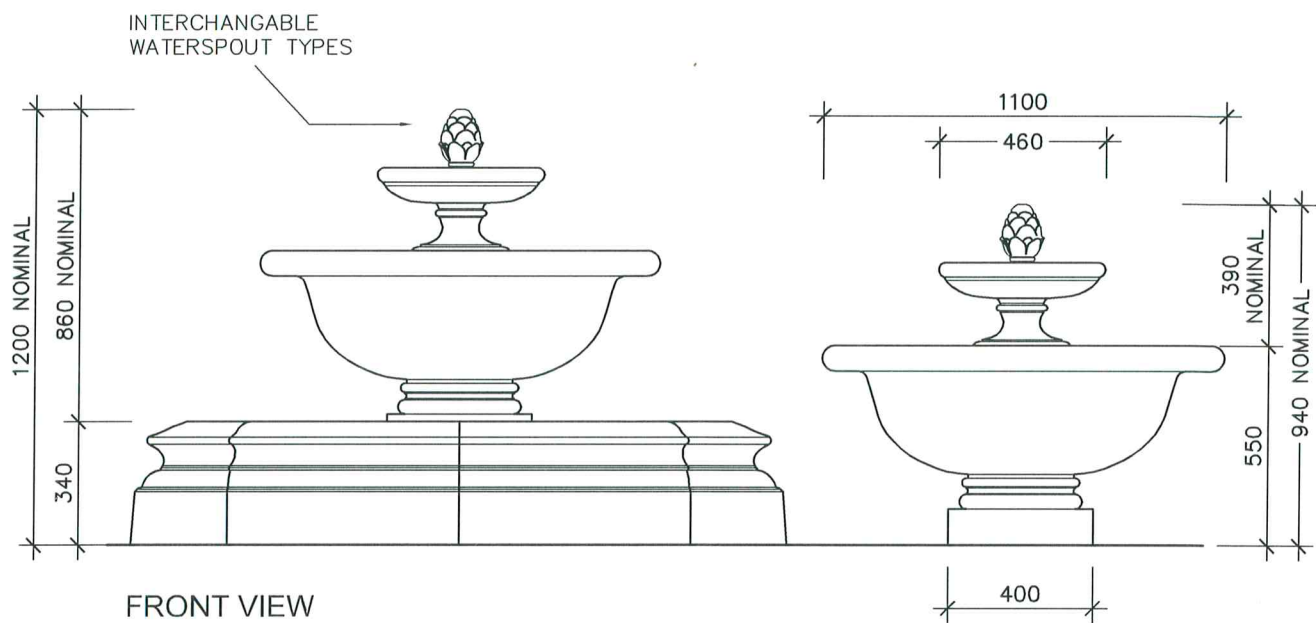



- |   |      |                       |
|---|------|-----------------------|
| 1 | FG01 | 1500 ROUND FIBREGLASS |
| 1 | WP01 | WATER PUMP            |
| 1 | WPH1 | WATER PUMP HOUSING    |
| 8 | PS01 | POOL SURROUNDS        |
| 1 | B3   | LARGE BOWL FOUNTAIN   |
| 1 | B2   | BIRD BATH/FOUNTAIN    |
| 1 | WS03 | FLOWER BUD WATERSPOUT |

## LARGE BOWL WATER FOUNTAIN (WF04)

SCALE: 1:20



COLONIAL SANDSTONE PRODUCTS PTY LTD

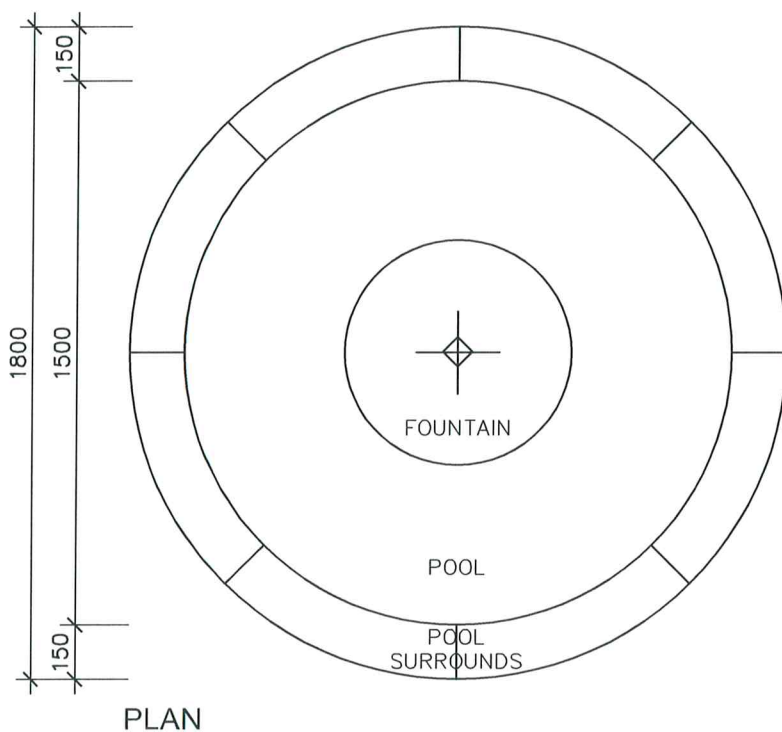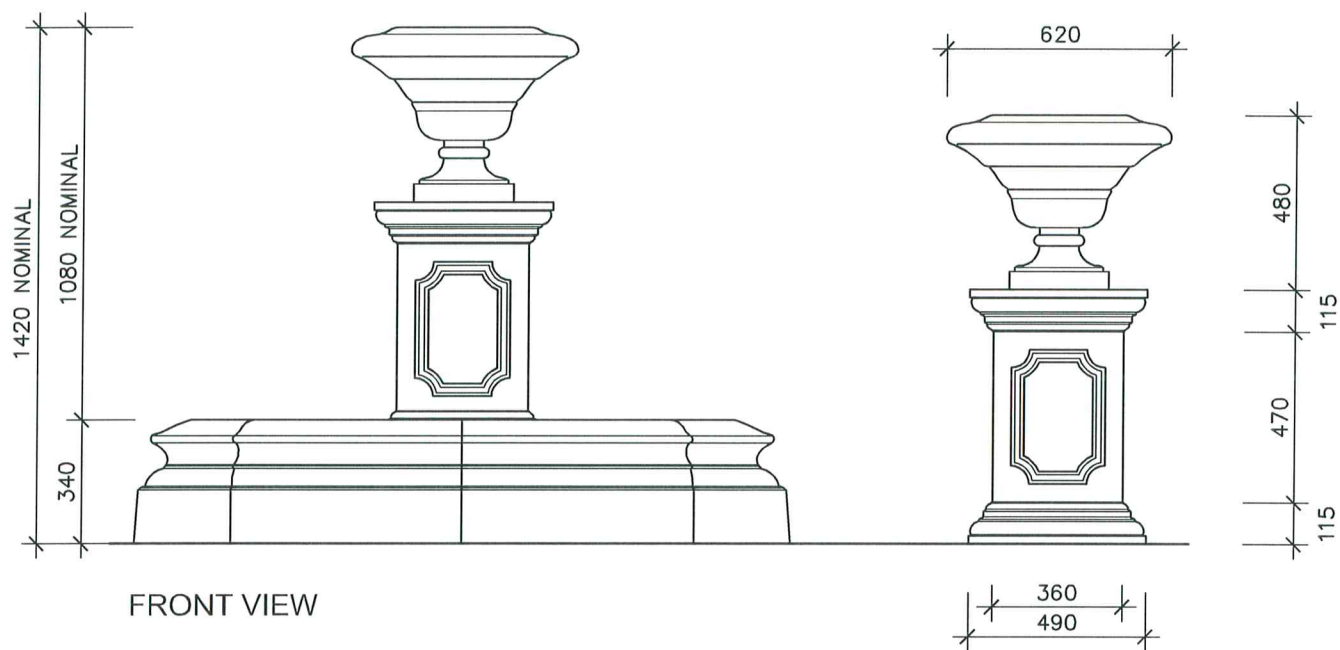


- |   |      |                       |
|---|------|-----------------------|
| 1 | FG01 | 1500 ROUND FIBREGLASS |
| 1 | WP01 | WATER PUMP            |
| 1 | WPH1 | WATER PUMP HOUSING    |
| 8 | PS02 | POOL SURROUNDS        |
| 2 | PC8  | BASE/TOP CAPPING      |
| 1 | PD01 | PEDESTAL              |
| 1 | V08  | VASE/URN              |


VASE / URN WATER FOUNTAIN (WF05)

SCALE: 1:20

COLONIAL SANDSTONE PRODUCTS PTY LTD

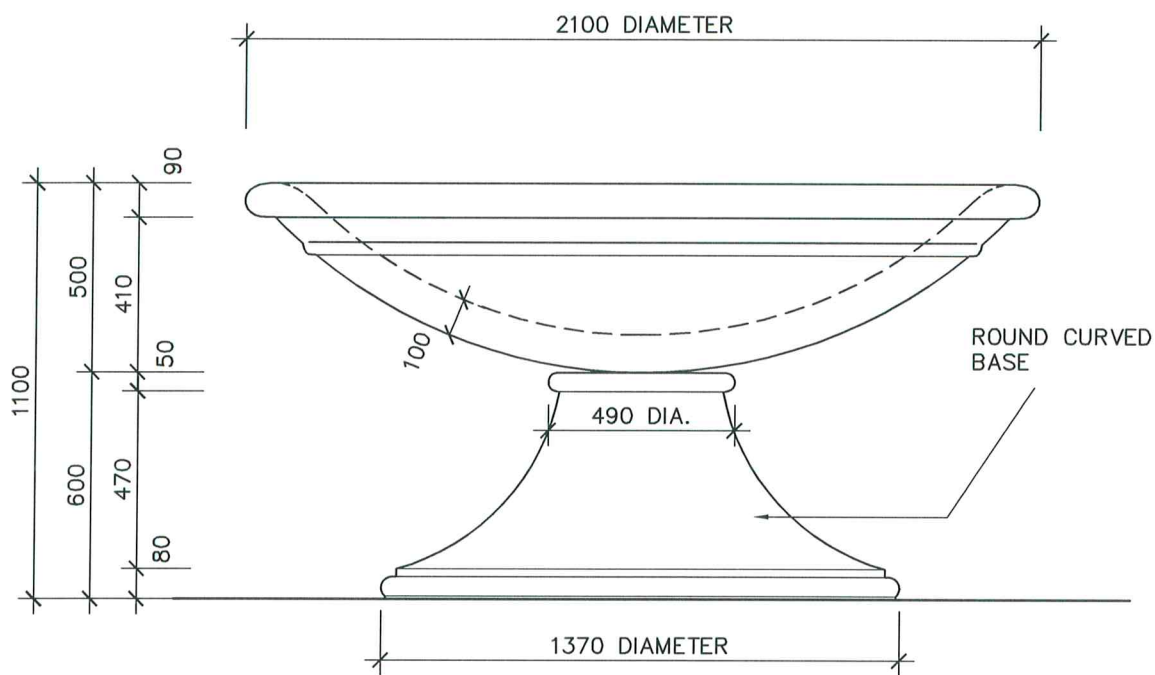

WF 07

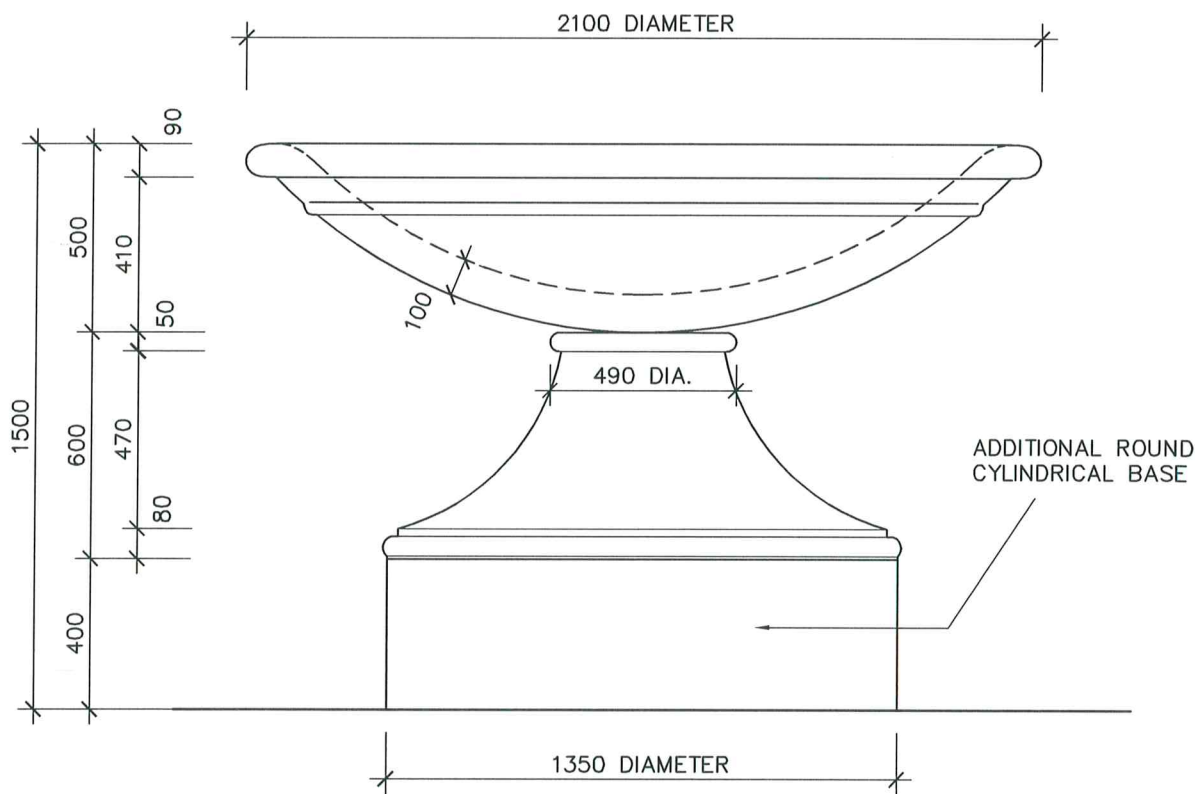


WF 08

LARGE BOWL WATER FOUNTAIN (WF)


SCALE: 1:20

# COLONIAL SANDSTONE PRODUCTS PTY LTD

## LARGE BOWL WATER FOUNTAIN (W.F)

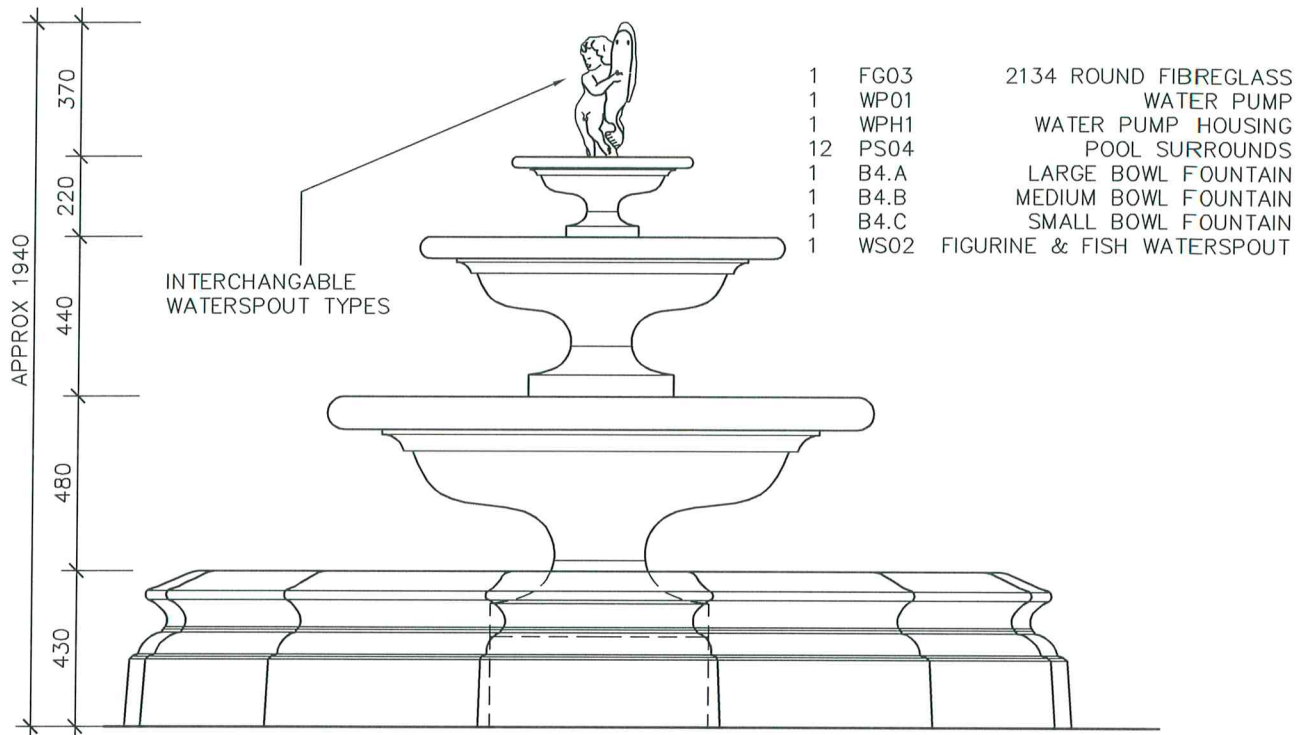

FRONT VIEW

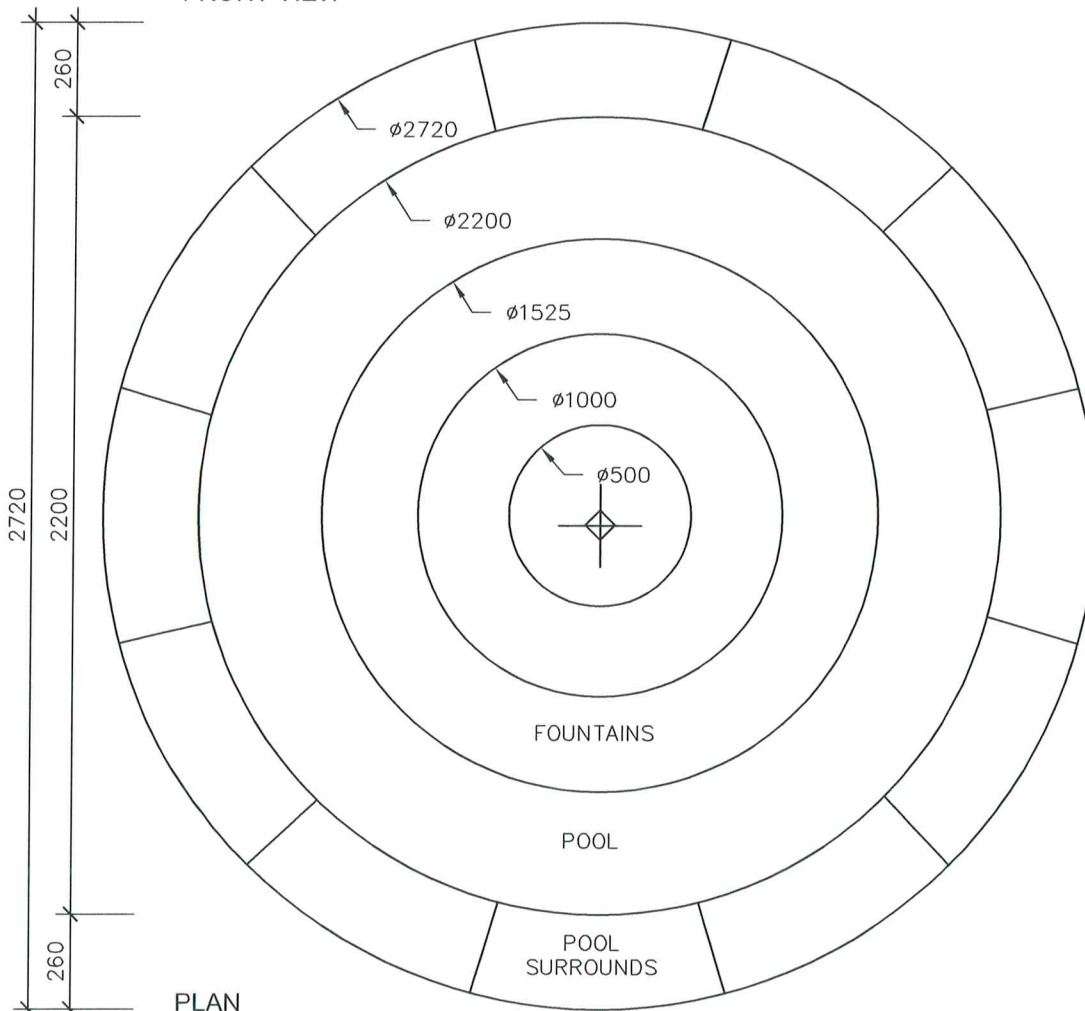

PLAN  
SCALE: 1:20  
W.F 09



## LARGE BOWL WATER FOUNTAIN (W.F)



- |   |      |                       |
|---|------|-----------------------|
| 1 | FG01 | 1500 ROUND FIBREGLASS |
| 1 | WP01 | WATER PUMP            |
| 1 | WPH1 | WATER PUMP HOUSING    |
| 8 | PS01 | POOL SURROUNDS        |
| 1 | B4.B | MEDIUM BOWL FOUNTAIN  |
| 1 | B4.C | SMALL BOWL FOUNTAIN   |
| 1 | PD01 | PEDESTAL              |
| 1 | WS01 | ACORN WATERSPOUT      |

# COLONIAL SANDSTONE PRODUCTS PTY LTD

## DOLPHIN WATER FOUNTAIN (W.F)

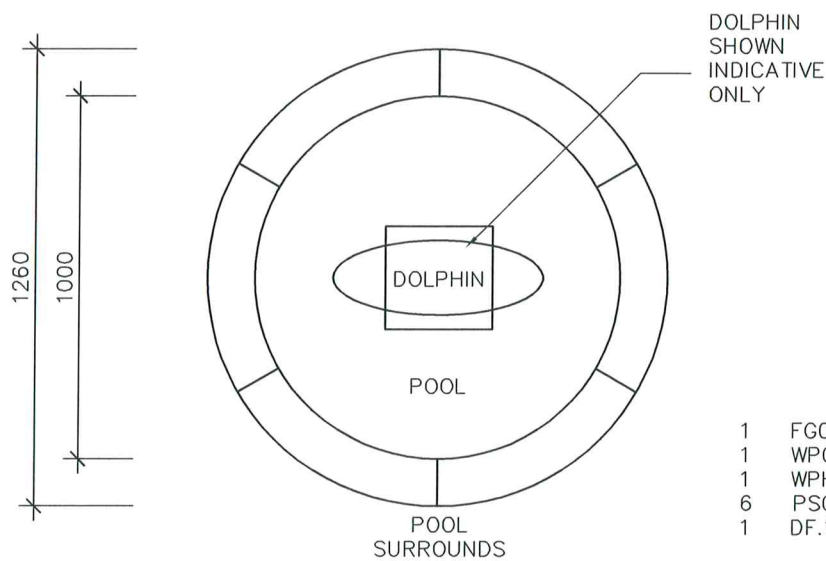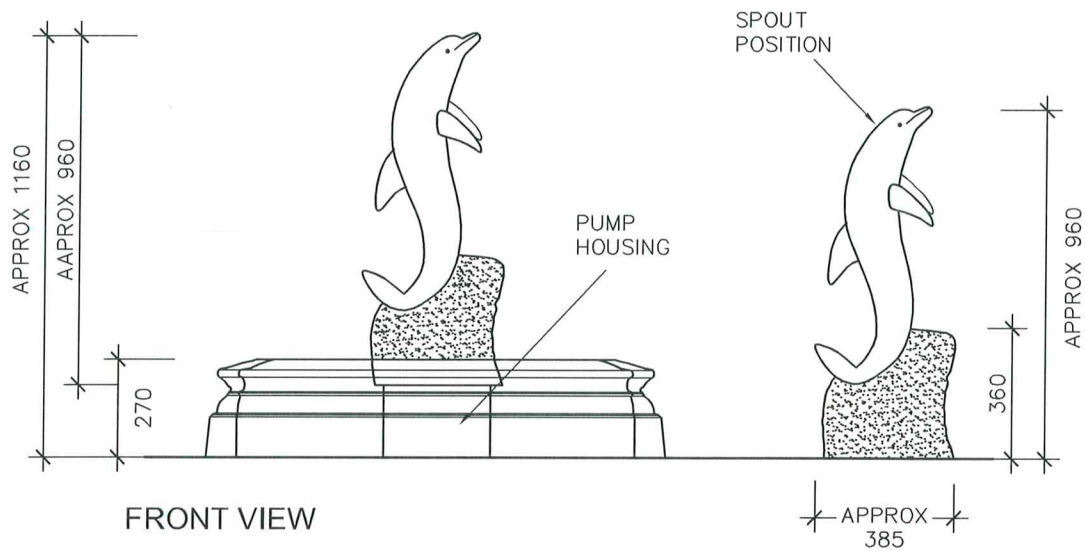

- |   |       |                       |
|---|-------|-----------------------|
| 1 | FG02  | 1000 ROUND FIBREGLASS |
| 1 | WP02  | WATER PUMP            |
| 1 | WPH2  | WATER PUMP HOUSING    |
| 6 | PS03  | POOL SURROUNDS        |
| 1 | DF.10 | DOLPHIN FOUNTAIN      |


PLAN

SCALE: 1: 20

W.F 11

# COLONIAL SANDSTONE PRODUCTS PTY LTD

## BIRD BATHS / FOUNTAINS (CONT.)

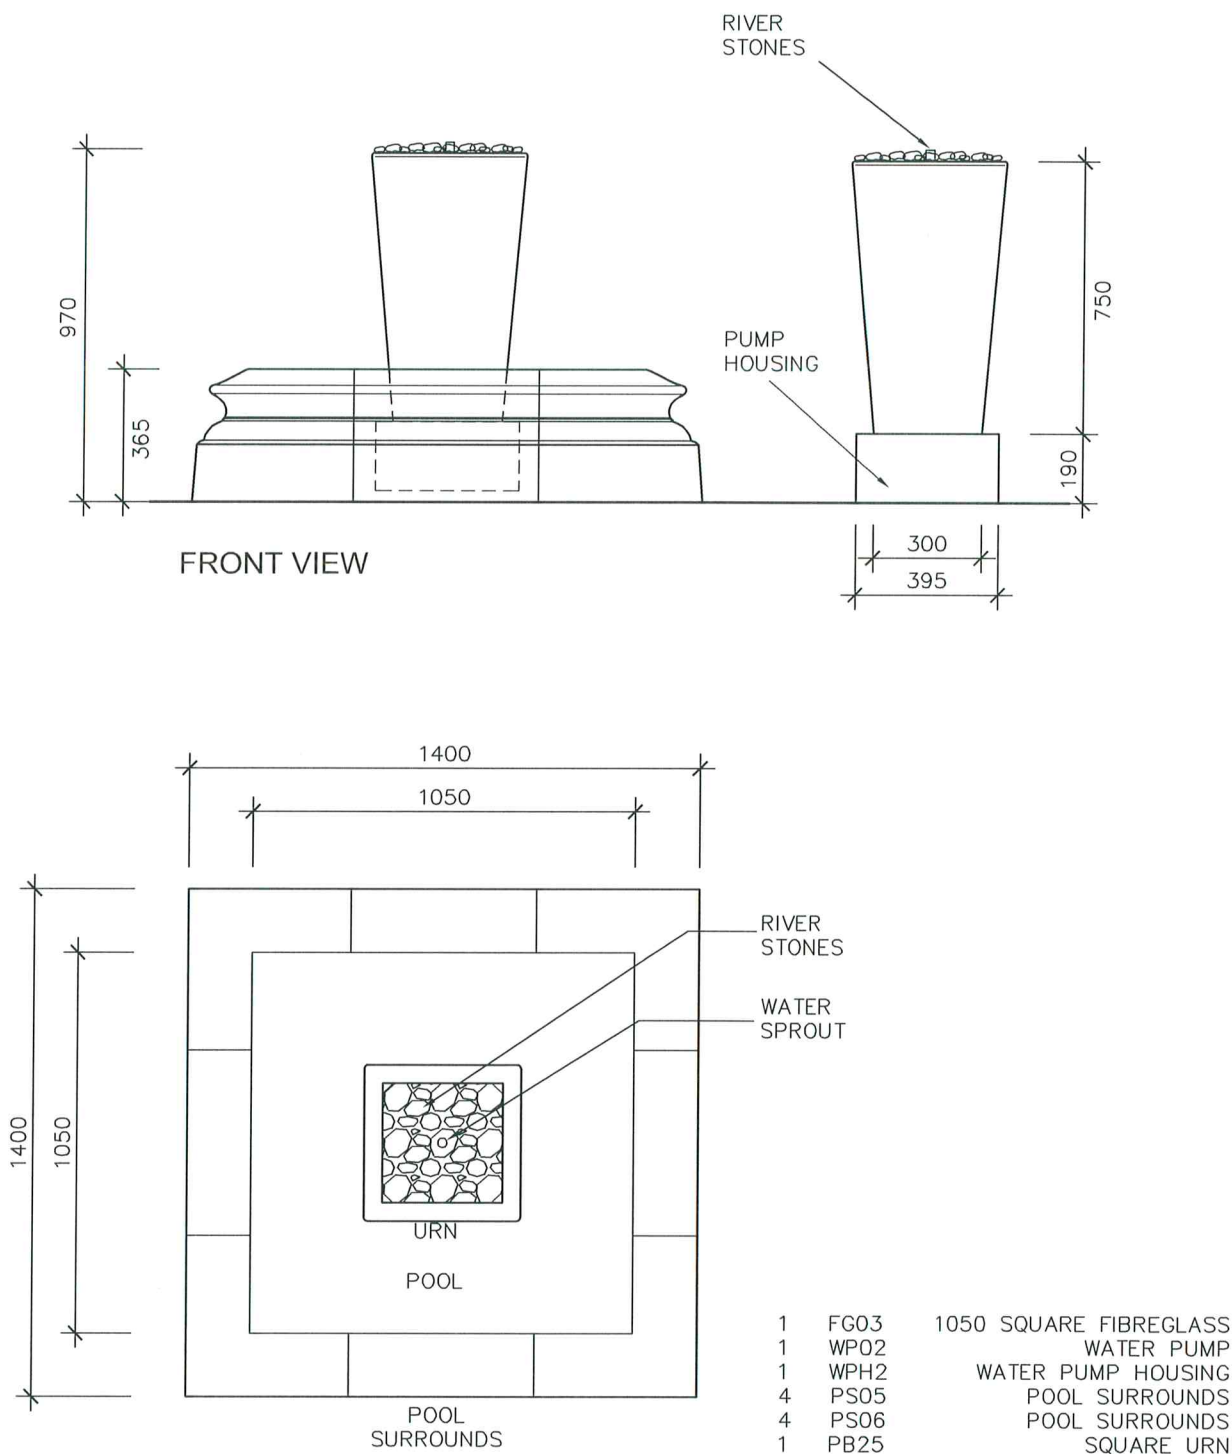


PLAN  
SCALE: 1: 20

### MODERN WATER FOUNTAIN (WF 12)





# COLONIAL SANDSTONE PRODUCTS PTY LTD

## LARGE BOWL WATER FOUNTAIN (W.F)

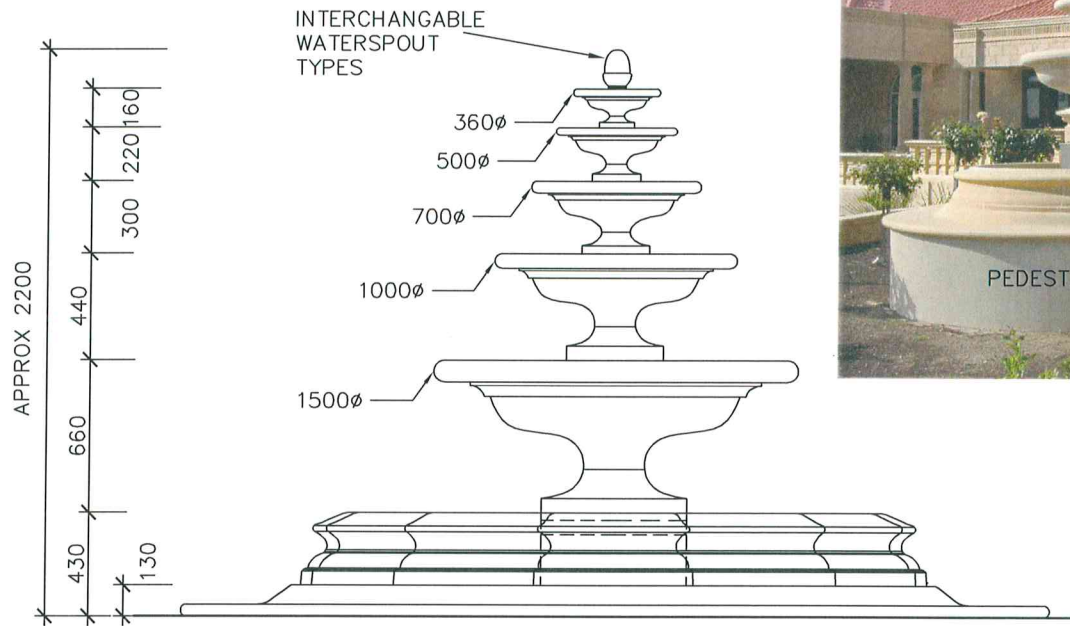


FRONT VIEW

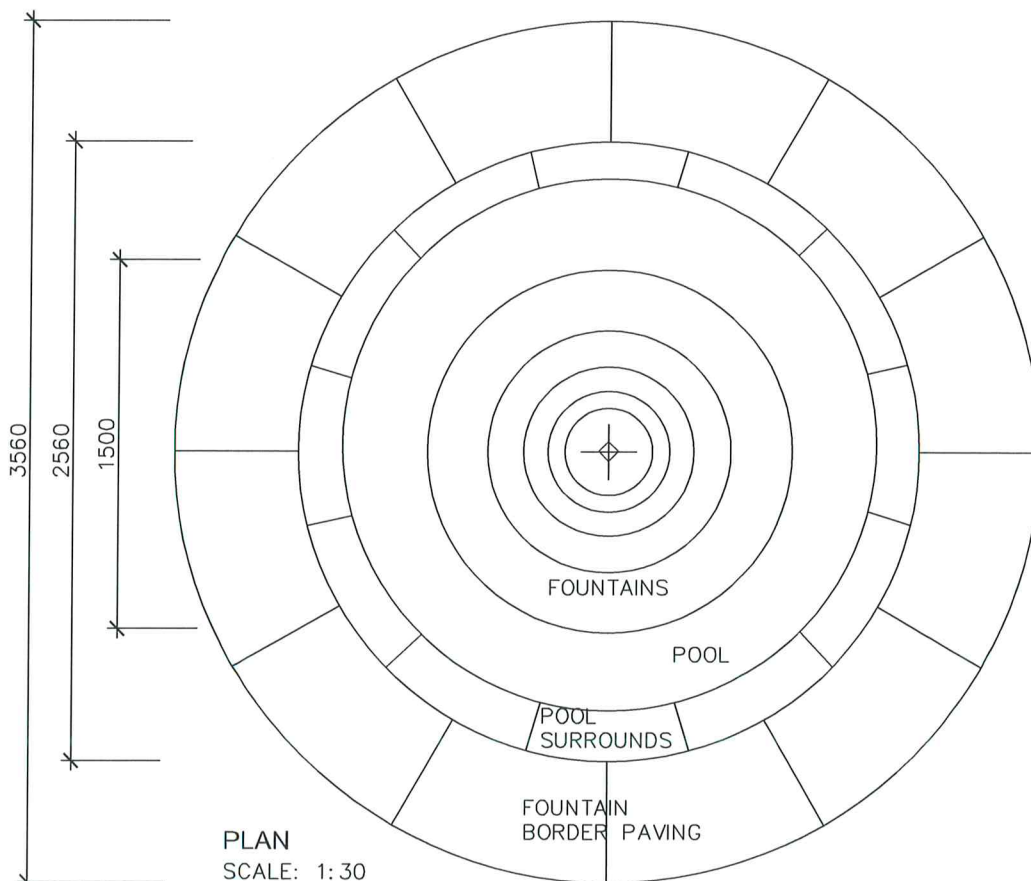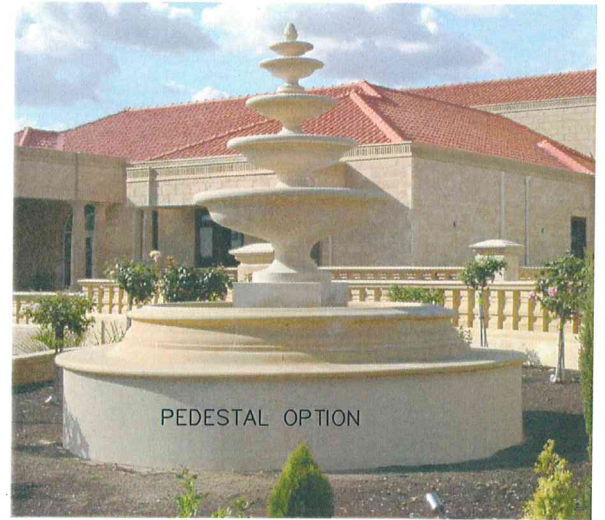



PLAN  
SCALE: 1:30  
**W.F 13**

# COLONIAL SANDSTONE PRODUCTS PTY LTD

## WF.3 WALL FOUNTAIN

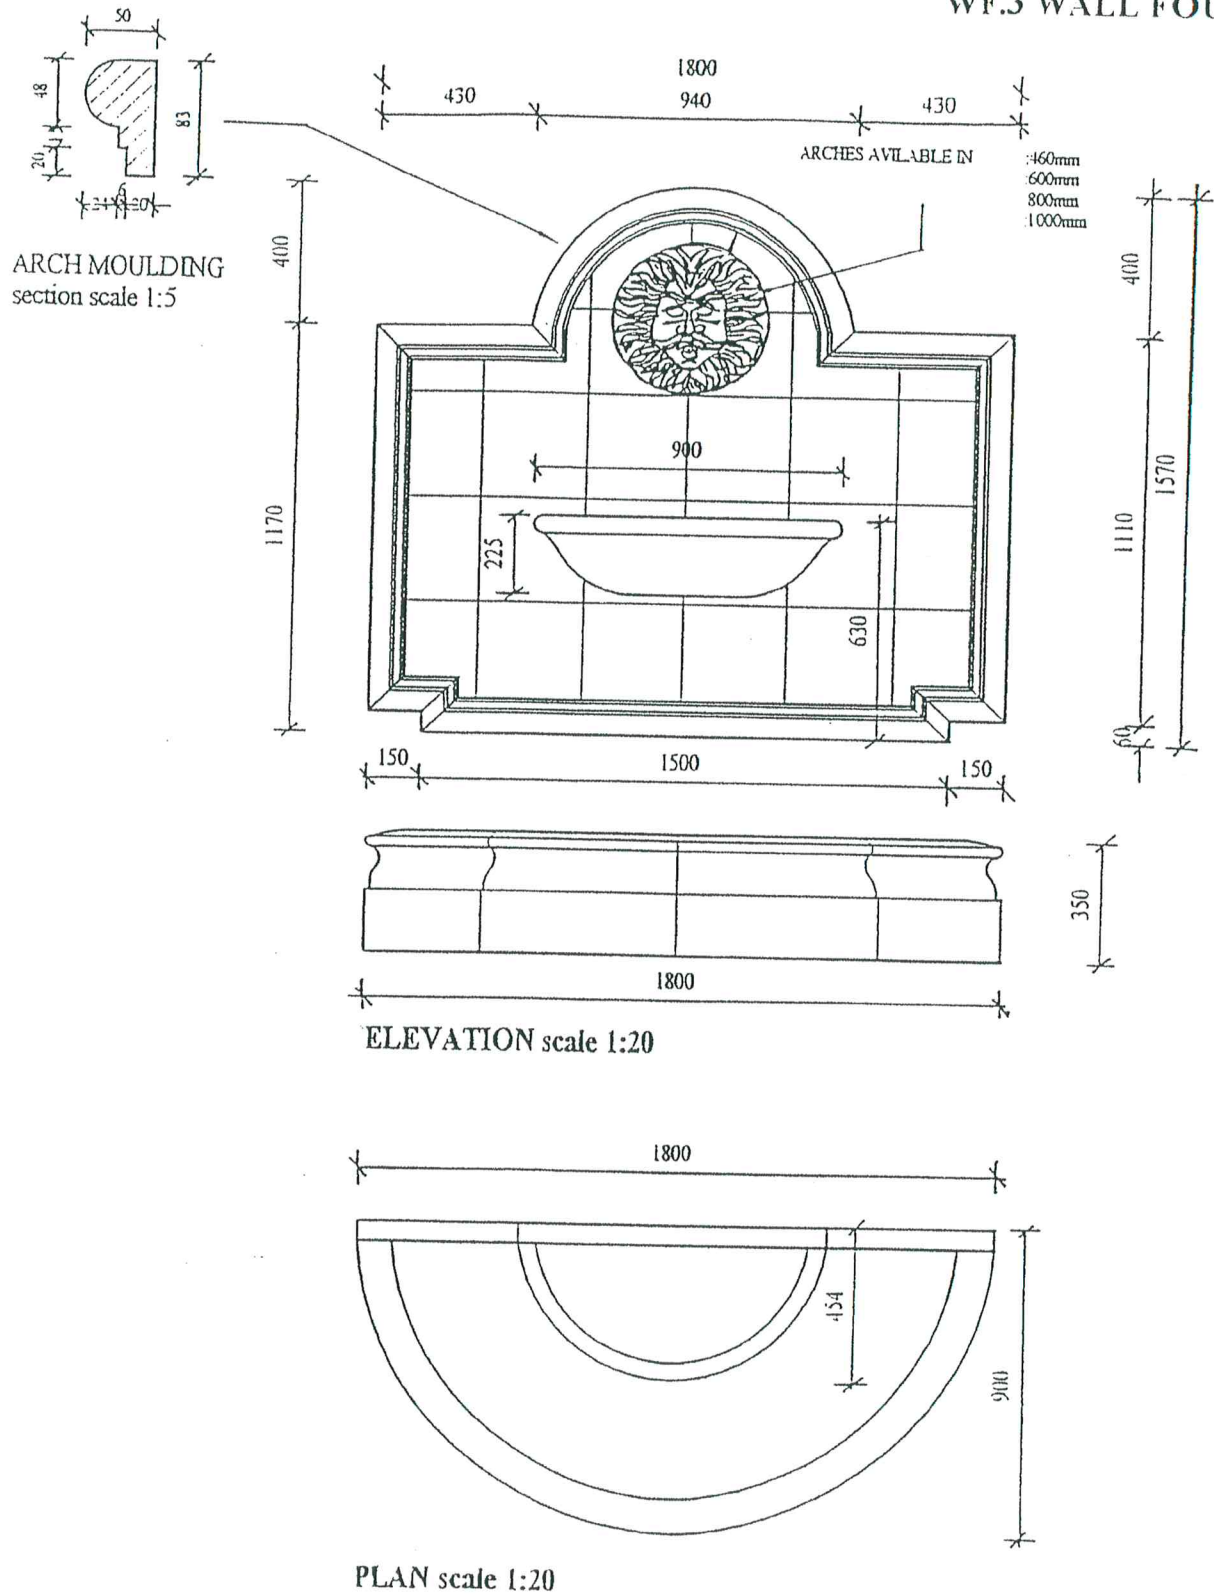


COLONIAL SANDSTONE PRODUCTS PTY LTD

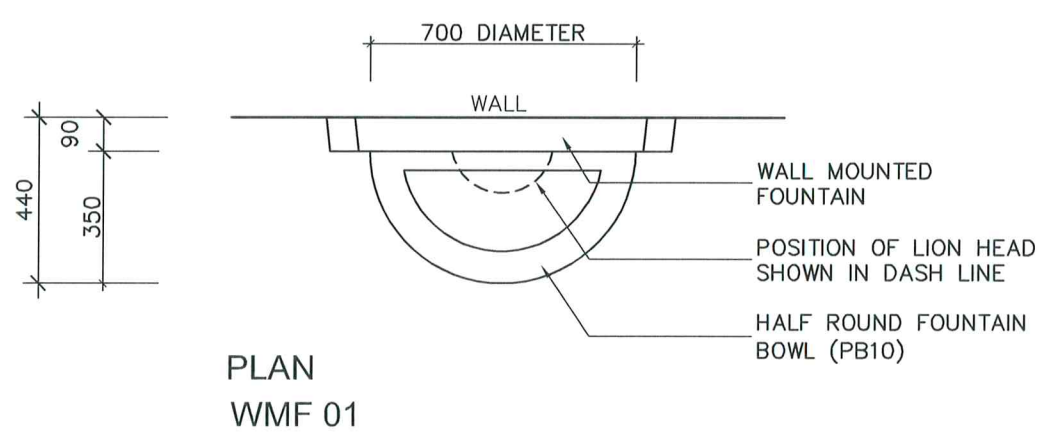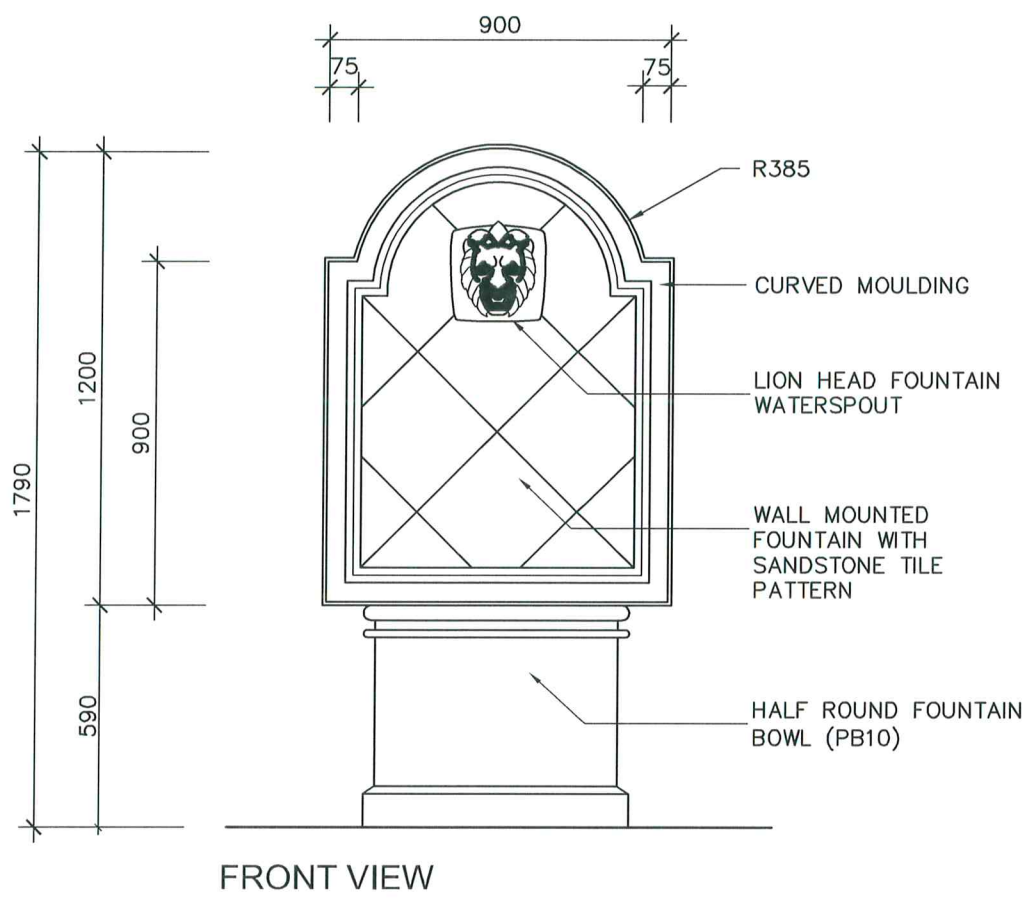

WALL MOUNTED FOUNTAIN (WMF)  
SCALE: 1:20


COLONIAL SANDSTONE PRODUCTS PTY LTD

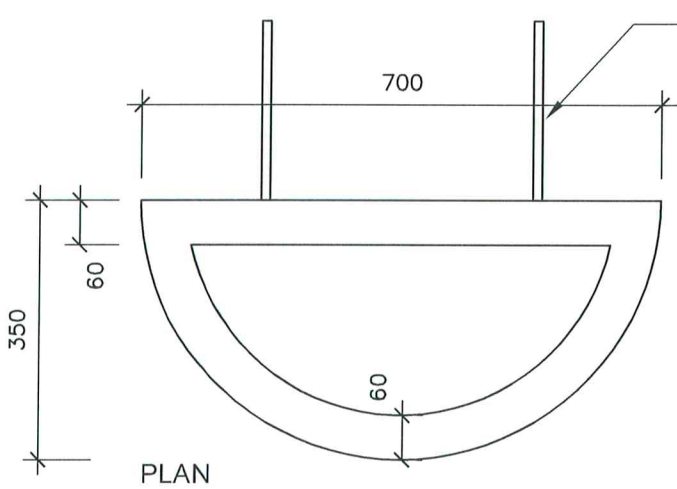

PLAN

FRONT VIEW


WMF 02

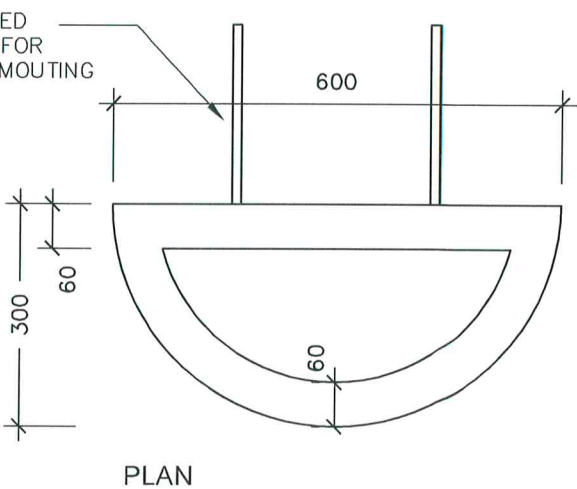

PLAN

FRONT VIEW

WMF 03

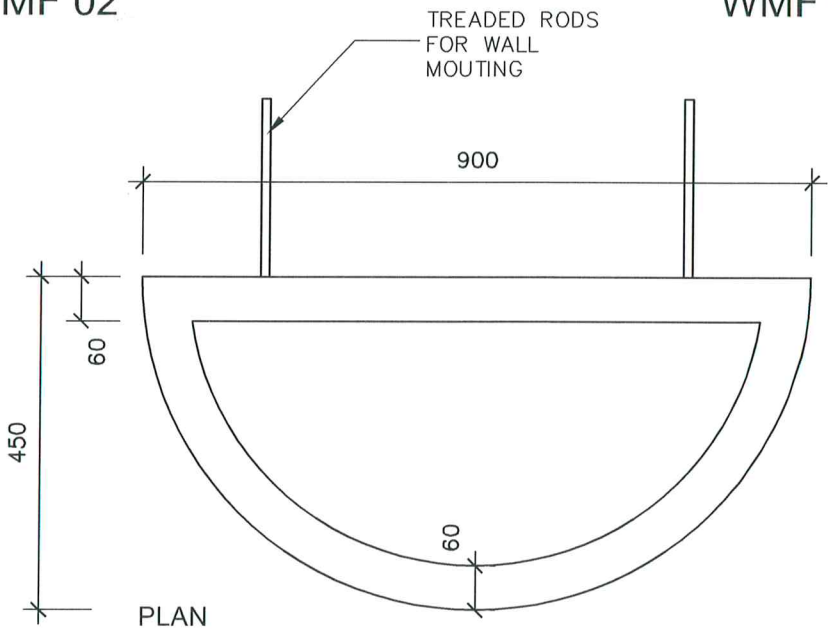

PLAN

FRONT VIEW







WMF 04

WALL MOUNTED FOUNTAIN (WMF)

SCALE: 1:10

# COLONIAL SANDSTONE PRODUCTS PTY LTD

ACN 065 746 090

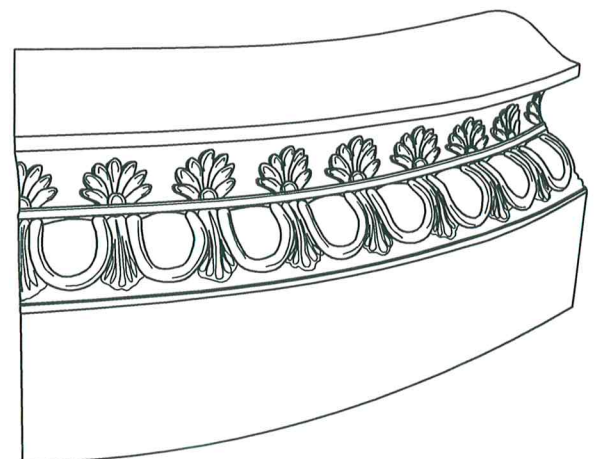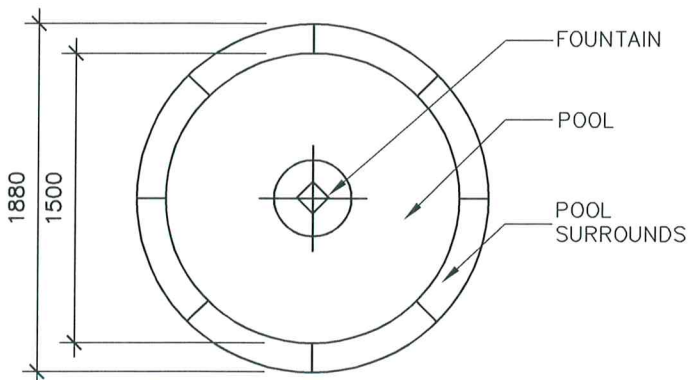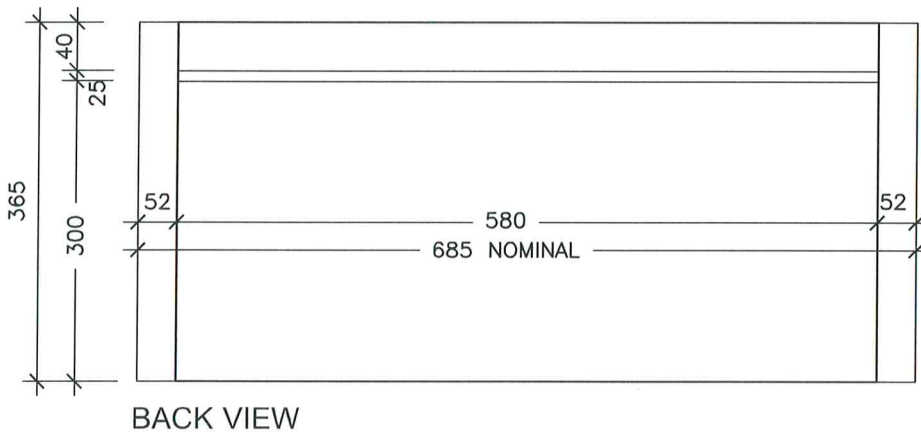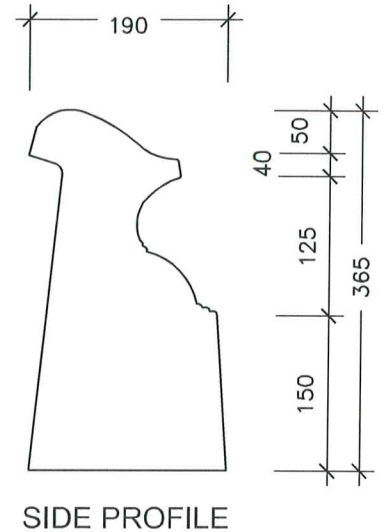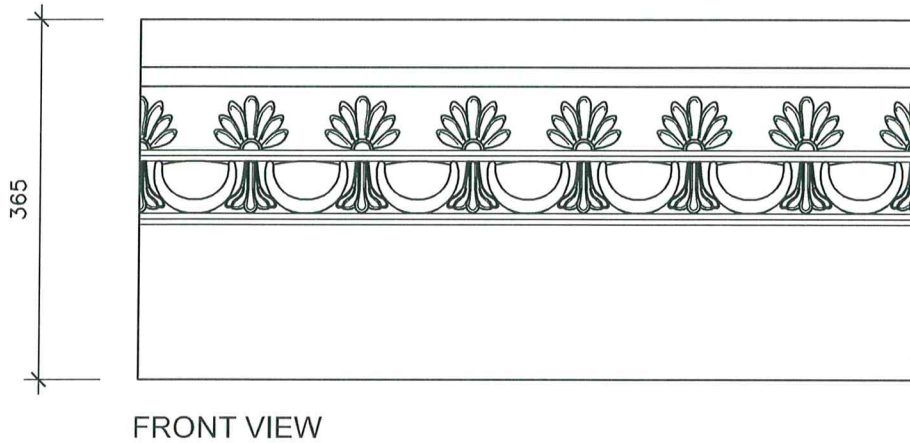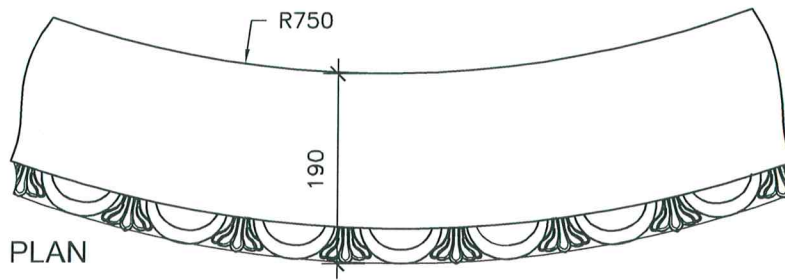







## EGG & DART FOUNTAIN POOL SURROUNDS (PS01)

SCALE: NIL



# COLONIAL SANDSTONE PRODUCTS PTY LTD

ACN 065 746 090

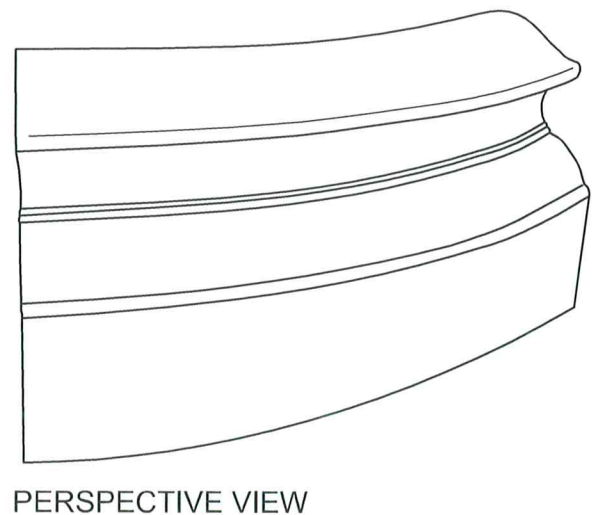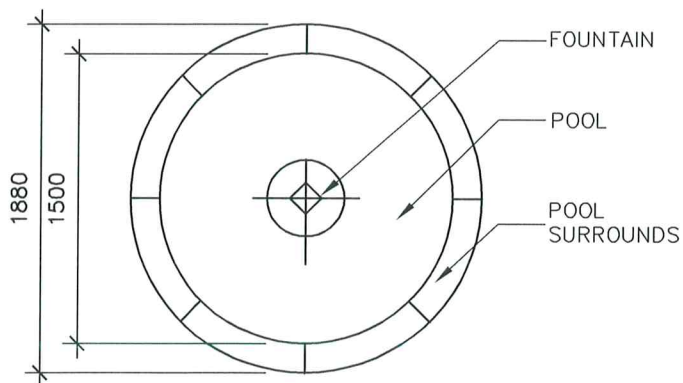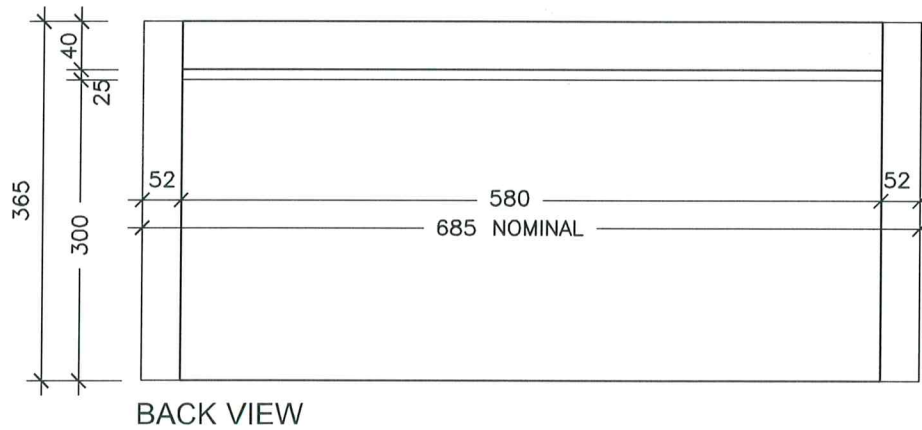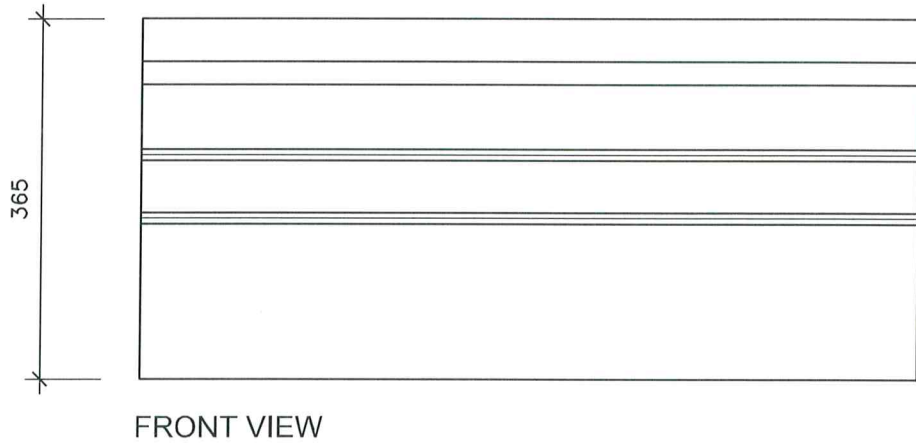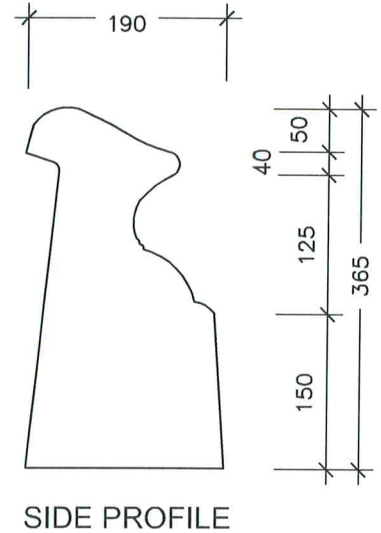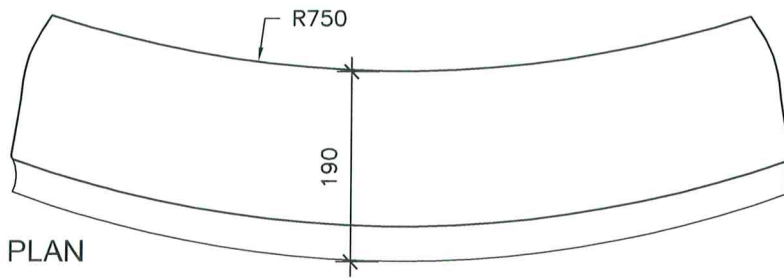


## MOULDED FOUNTAIN POOL SURROUNDS (PS02)



SCALE: NIL




COLONIAL SANDSTONE PRODUCTS PTY LTD

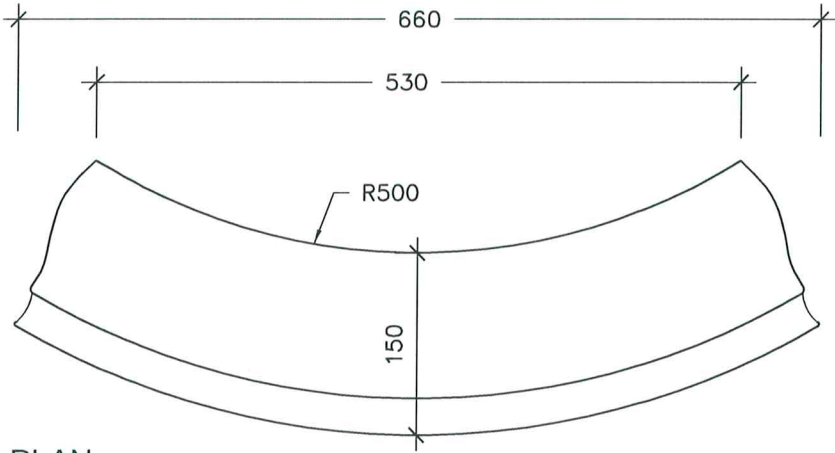


PLAN

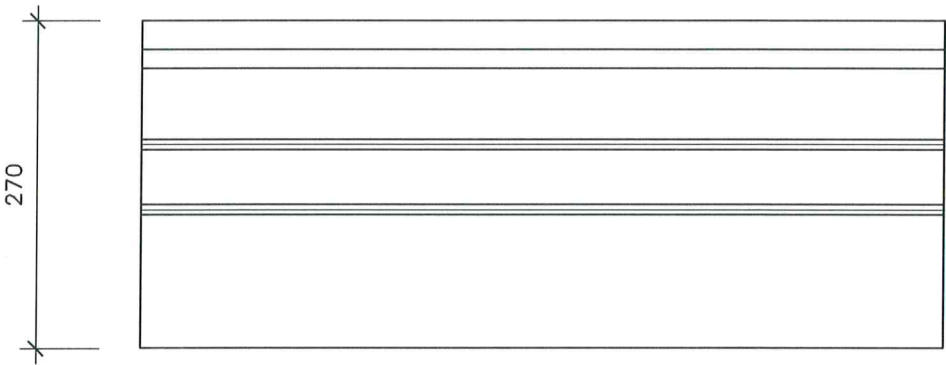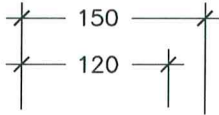


FRONT VIEW

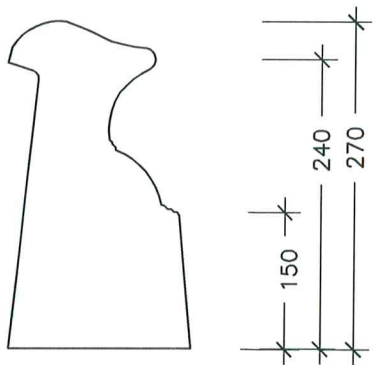


SIDE PROFILE

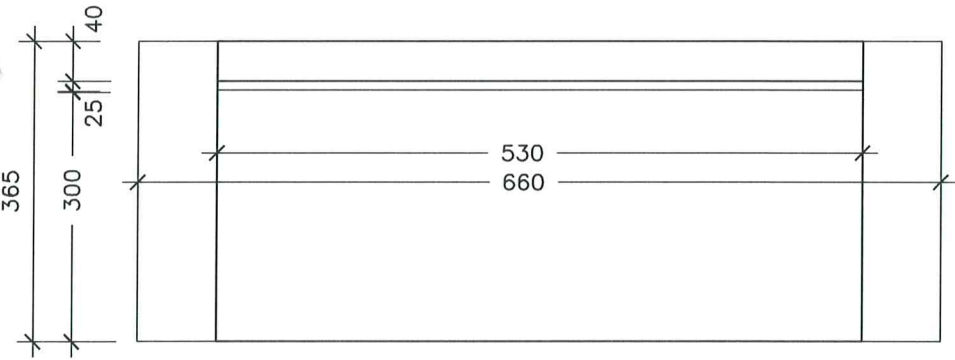

BACK VIEW

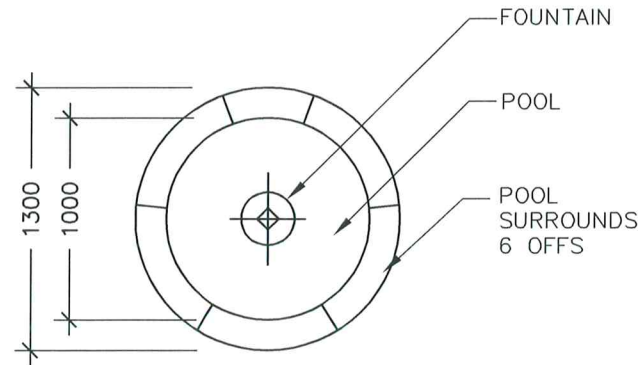

FOUNTAIN POOL PLAN





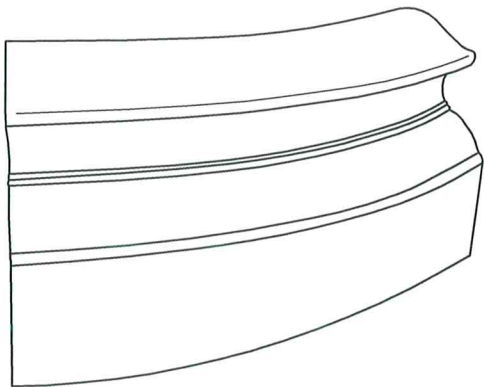


PERSPECTIVE VIEW

MOULDED FOUNTAIN POOL SURROUNDS (PS03)

SCALE: NIL


COLONIAL SANDSTONE PRODUCTS PTY LTD

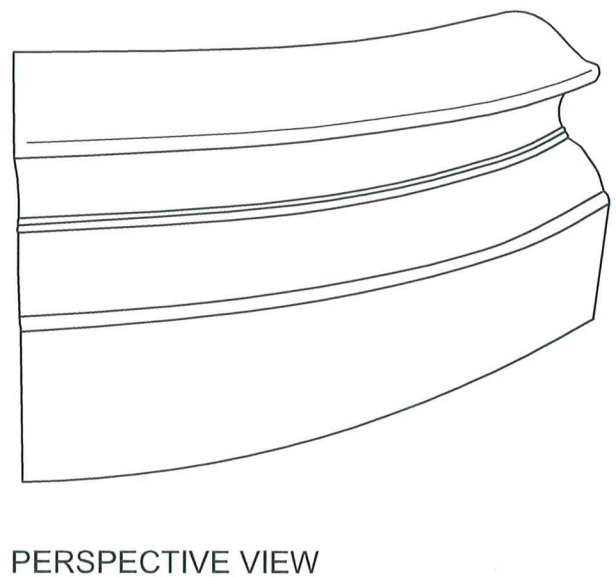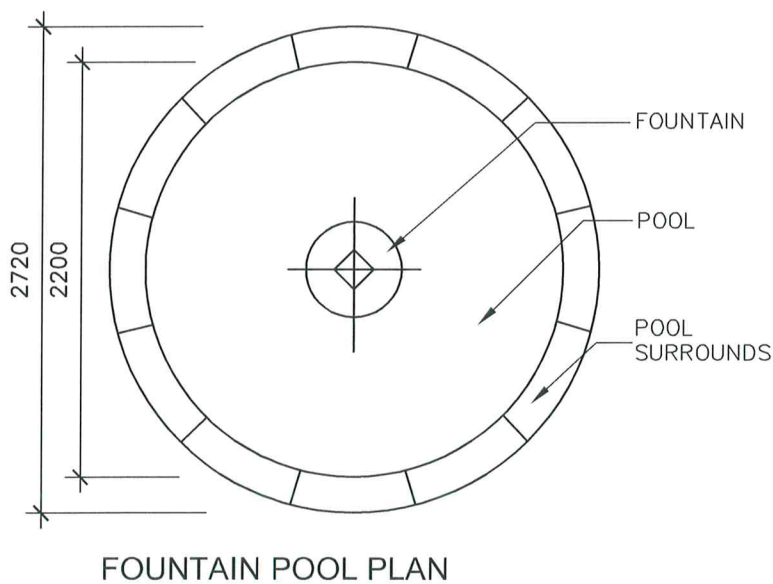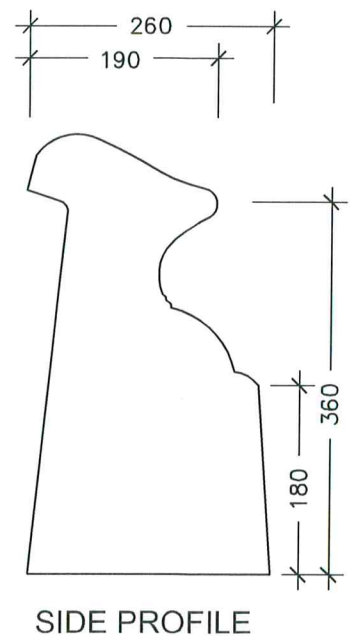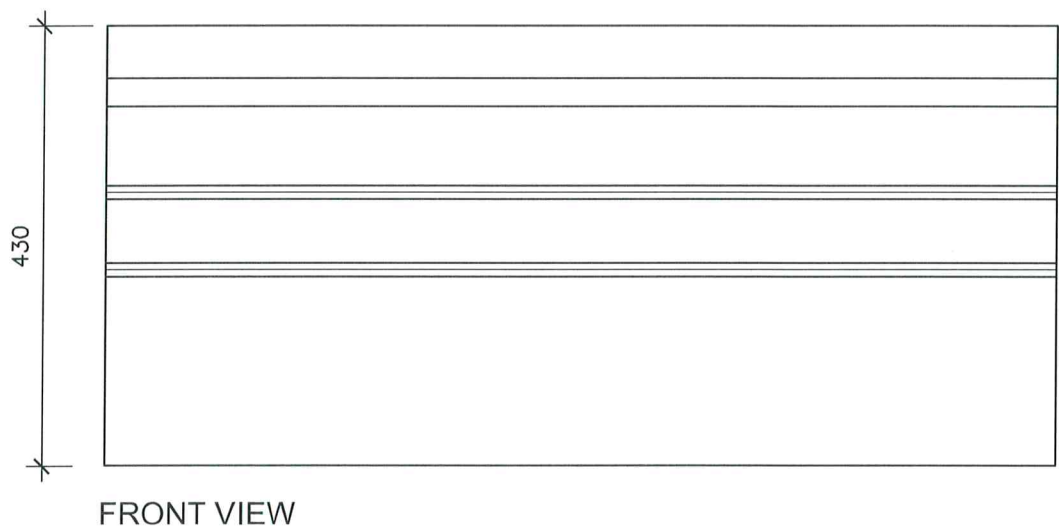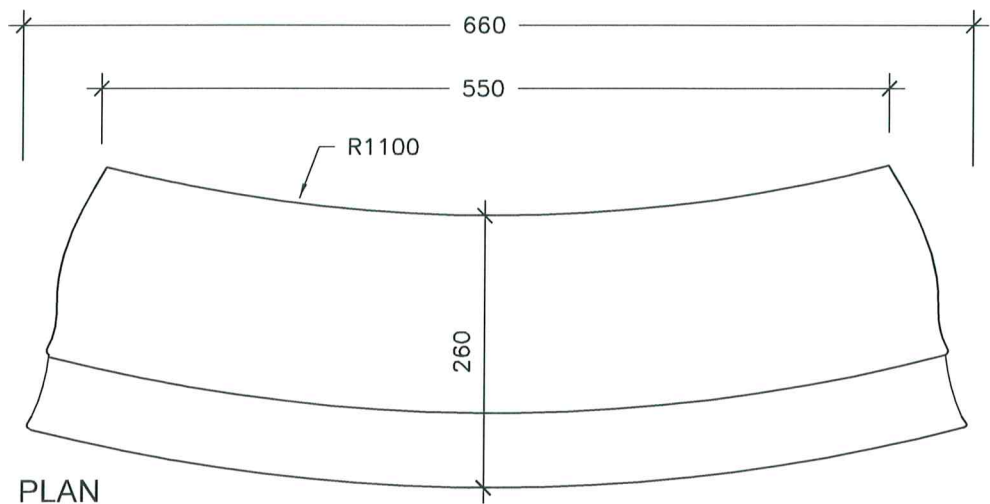

MOULDED FOUNTAIN POOL SURROUNDS (PS04)


SCALE: NIL

COLONIAL SANDSTONE PRODUCTS PTY LTD

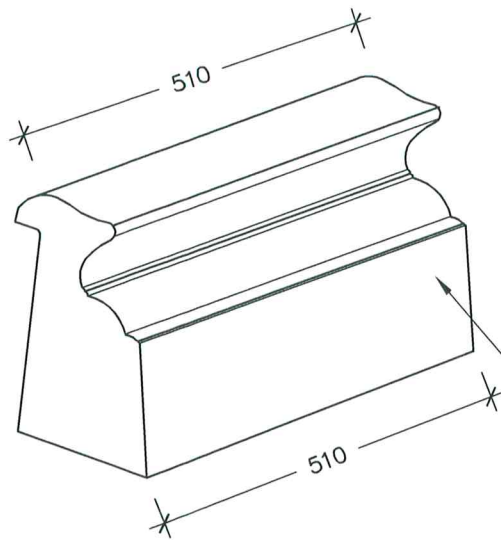


PERSPECTIVE VIEW (PS05)



STRAIGHT FRONT  
& SIDES

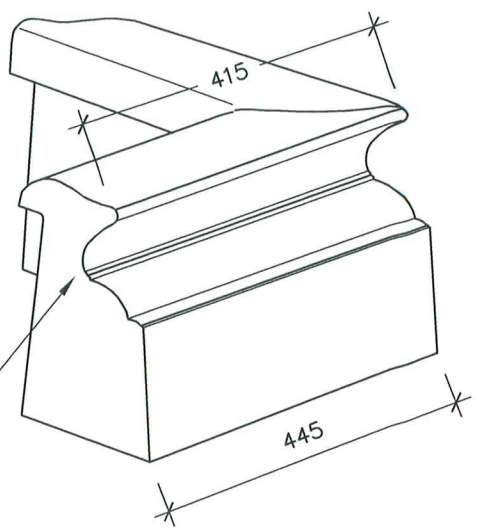

PERSPECTIVE VIEW (PS06)



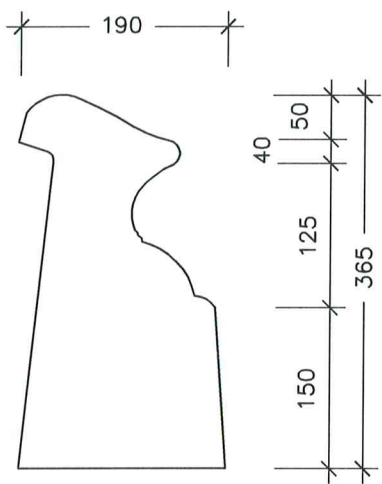


SIDE PROFILE  
( SAME AS PS01)

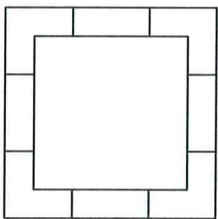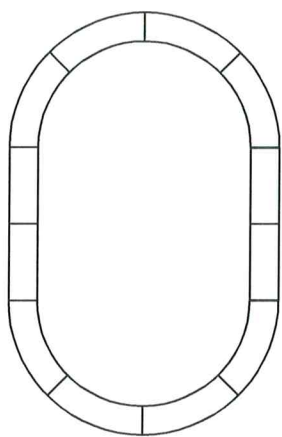

POOL SURROUND EXAMPLES

(COMBINATION OF PS01, PS05 & PS06)

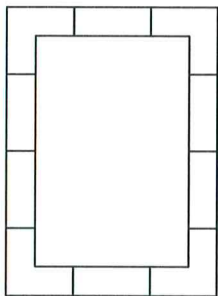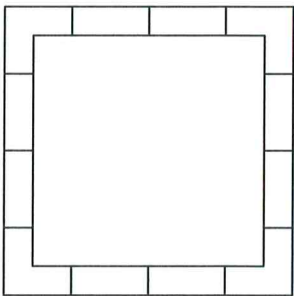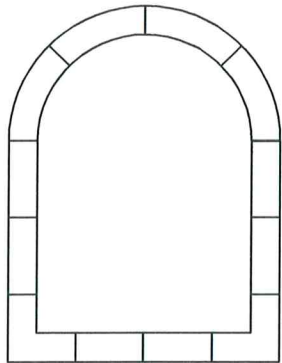

POOL SURROUND EXAMPLES



(COMBINATION OF PS01, PS05 & PS06)

MOULDED FOUNTAIN POOL SURROUNDS (PS05 & PS06))

SCALE: NIL

# FORMSTONE FOUNTAINS



TYPE 100A

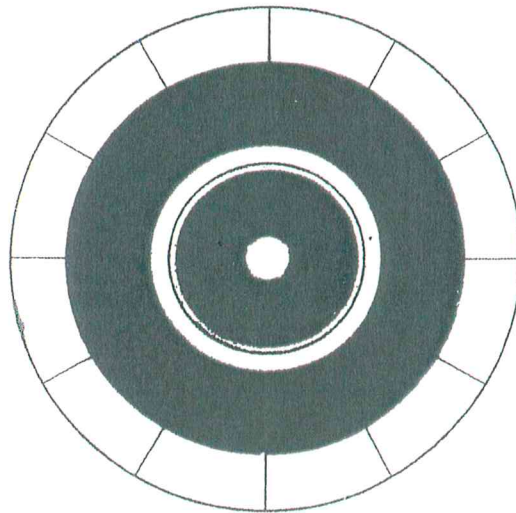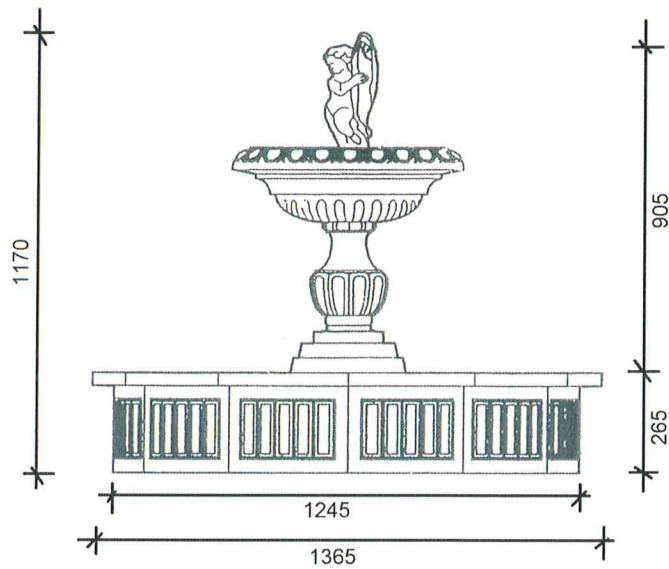

- 1x 1000mm Pond
- 12x FDS300 Small Pond Surrounds
- 12x FDS300A Small Pond Surround Capping
- 1x FDS320Talamone Fountain
- 1x Small Pump Housing
- 1x Small Pump

# FORMSTONE FOUNTAINS



TYPE 100B

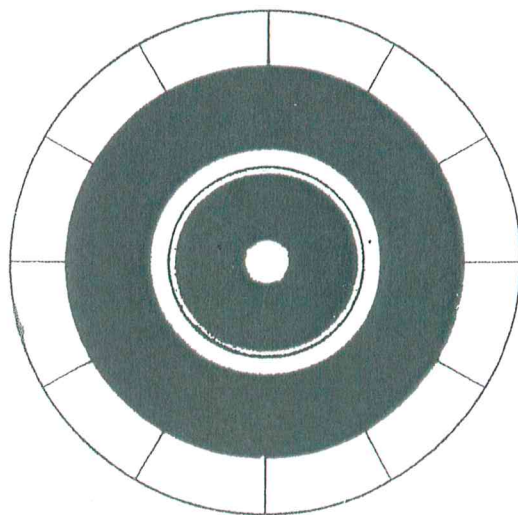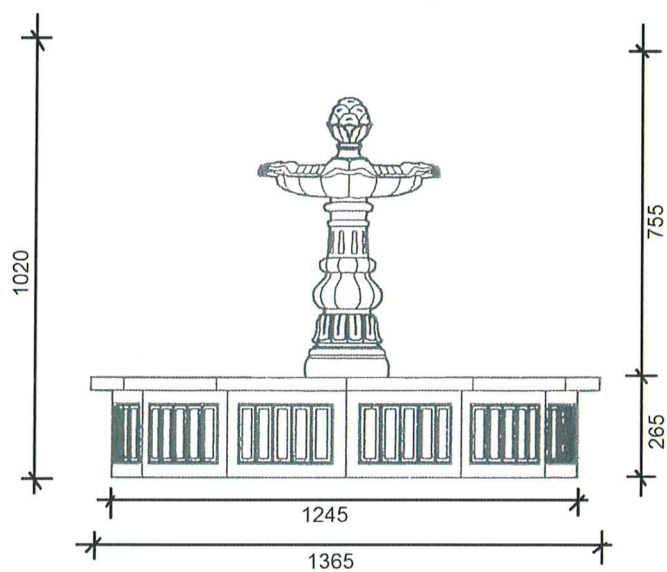

- 1x 1000mm Pond
- 12x FDS300 Small Pond Surrounds
- 12x FDS300A Small Pond Surround Capping
- 1x FDS321 Mini Tropea
- 1x Small Pump Housing
- 1x Small Pump

# FORMSTONE FOUNTAINS

TYPE 100C

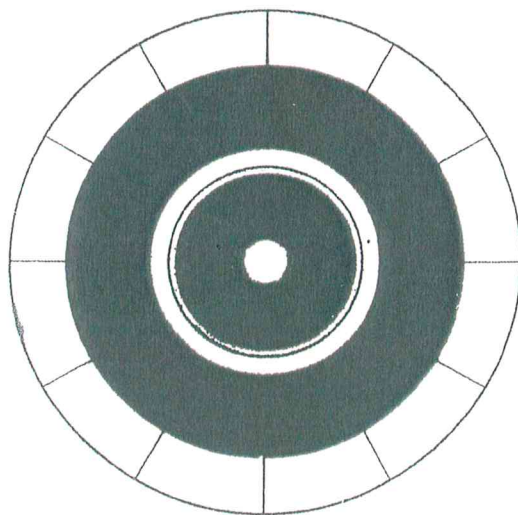
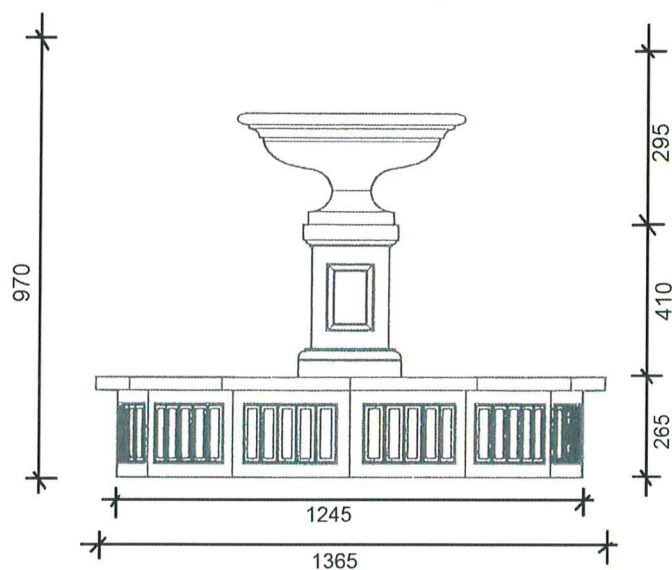


- 1x 1000mm Pond
- 12x FDS300 Small Pond Surrounds
- 12x FDS300A Small Pond Surround Capping
- 1x FDS055 600mm bowl
- 1x FDS088 Small Rebated Stand
- 1x Small Pump Housing
- 1x Small Pump



# FORMSTONE FOUNTAINS



TYPE 100D

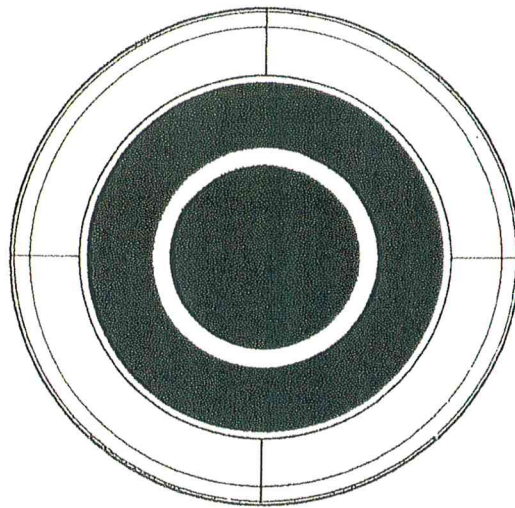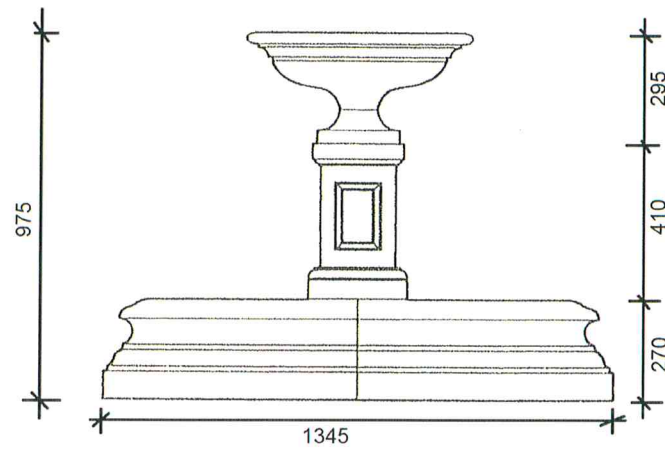

- 1x 1000mm Pond
- 4x FDS 303 Pond Surrounds
- 1x FDS055 600mm bowl
- 1x FDS088 Small Rebated Stand
- 1x Small Pump Housing
- 1x Small Pump

# FORMSTONE FOUNTAINS



TYPE 121A

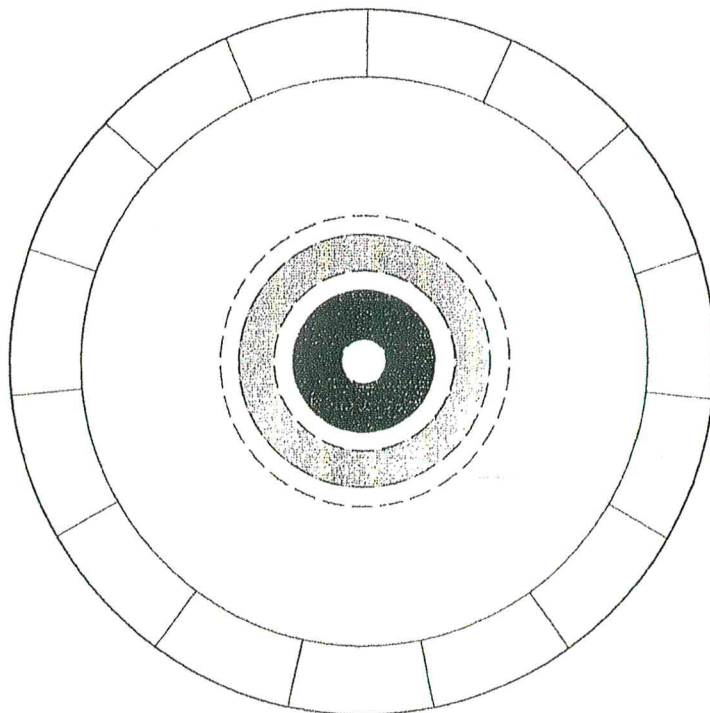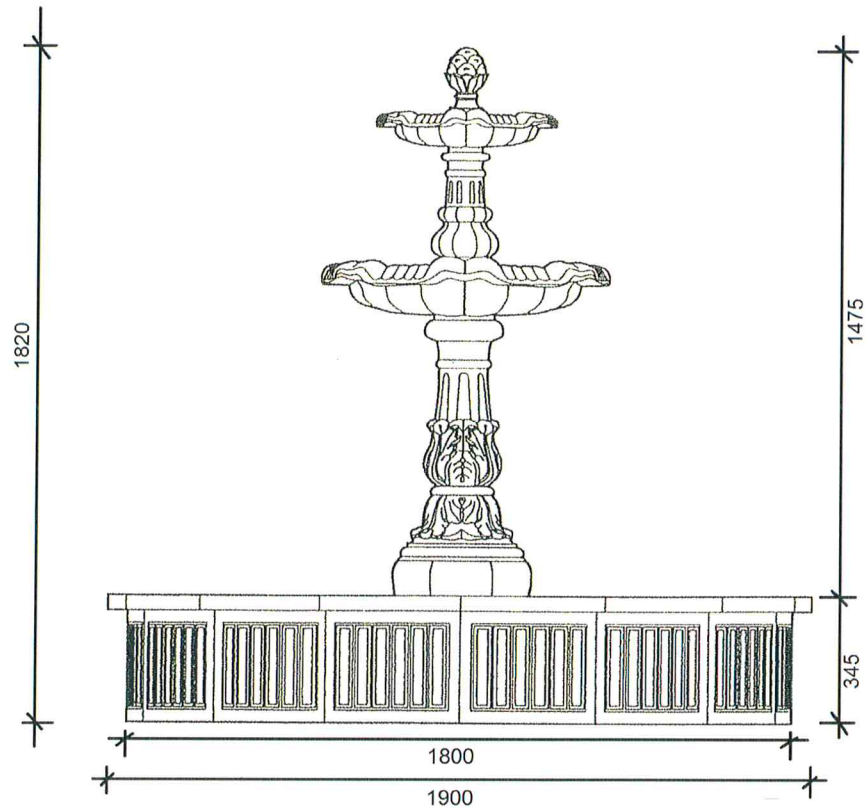

- 1x 1500mm Pond
- 15x FDS301 Fluted Pond Surrounds
- 15x FDS301A Pond Surround Capping
- 1x FDS322 Full Tropea
- 1x Large Pump House
- 1x Large Pump
- 1x Fittings

# FORMSTONE FOUNTAINS



TYPE 121B

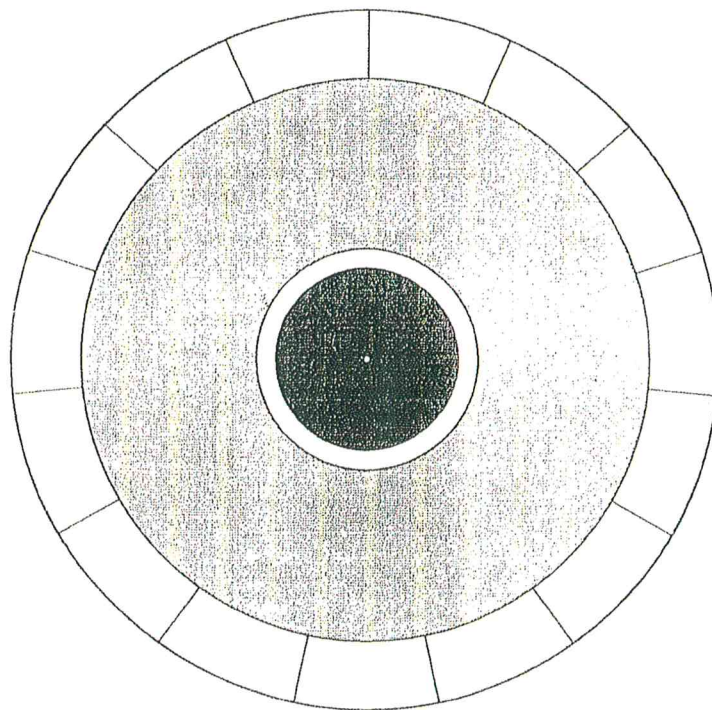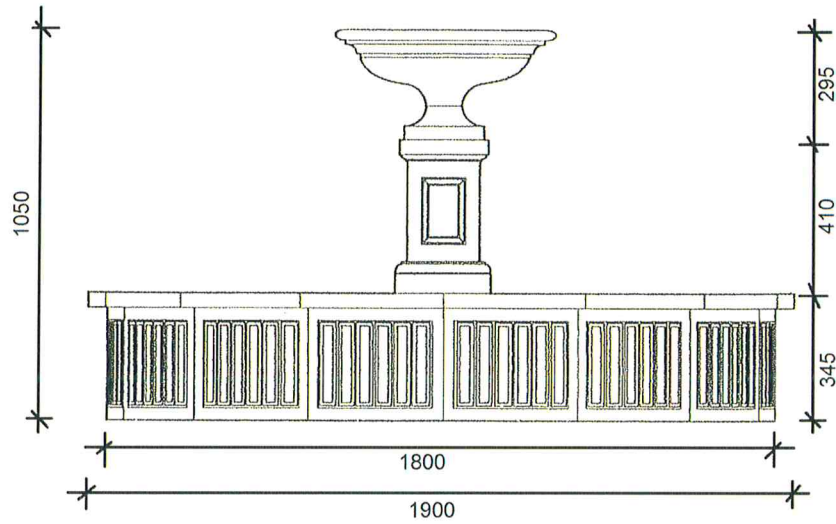

- 1x 1500mm Pond
- 15x FDS301 Fluted Pond Surrounds
- 15x FDS301A Pond Surround Capping
- 1x FDS055 600mm Bowl
- 1x FDS088 Small Rebated Stand
- 1x Small Pump Housing
- 1x Large Pump

# FORMSTONE FOUNTAINS

TYPE 121C

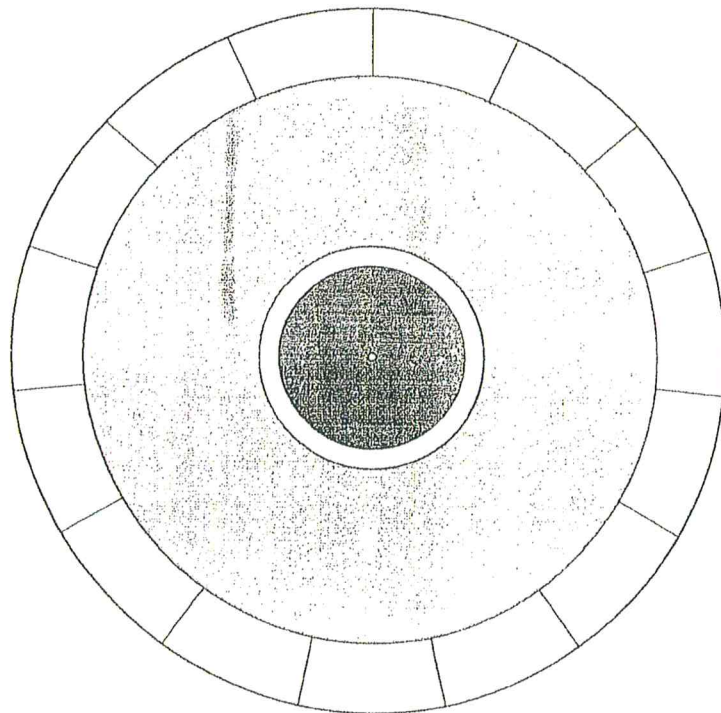
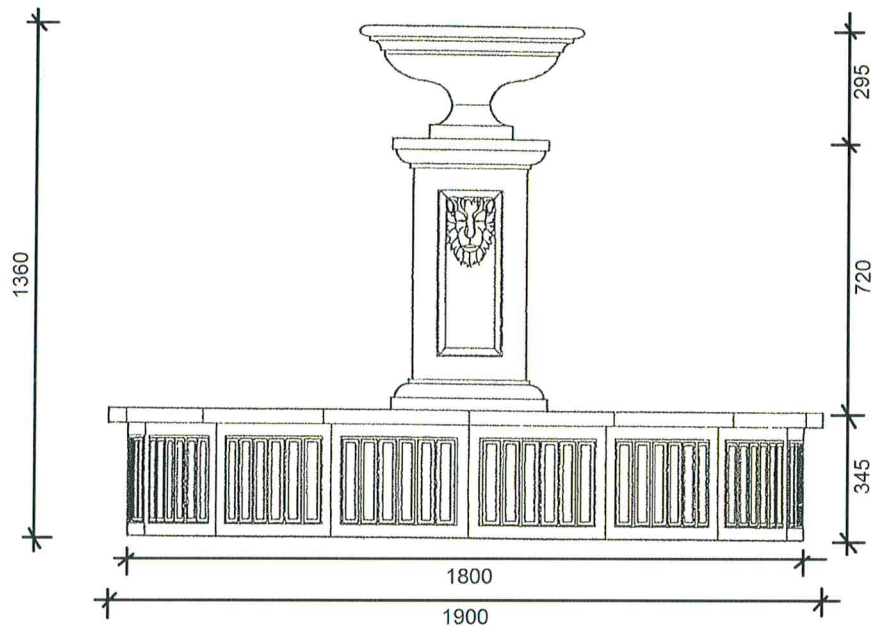


- 1x 1500mm Pond
- 15x FDS301 Fluted Pond Surrounds
- 15x FDS301A Pond Surround Capping
- 1x FDS055 600mm Bowl
- 1x FDS077A Small Segmented Stand With Lions Heads
- 1x Small Pump Housing
- 1x Large Pump



# FORMSTONE FOUNTAINS



TYPE 121D

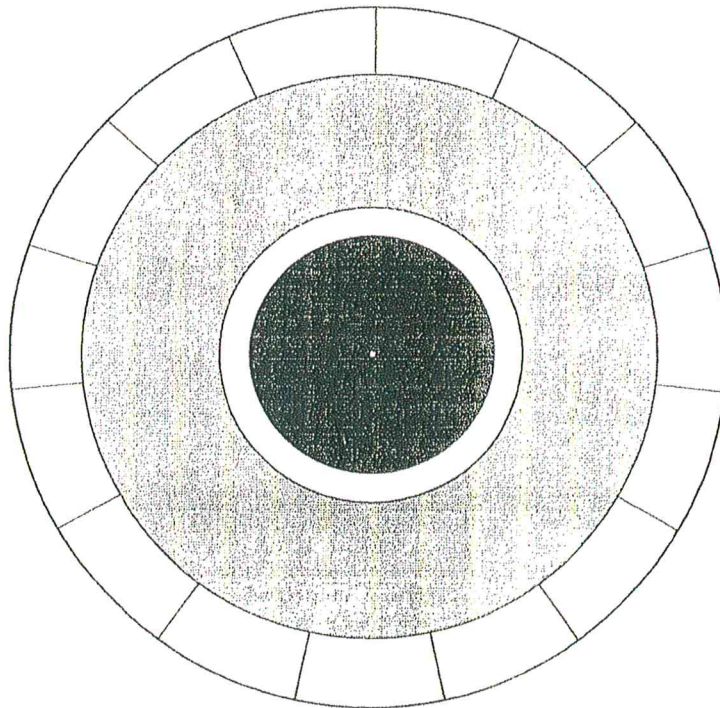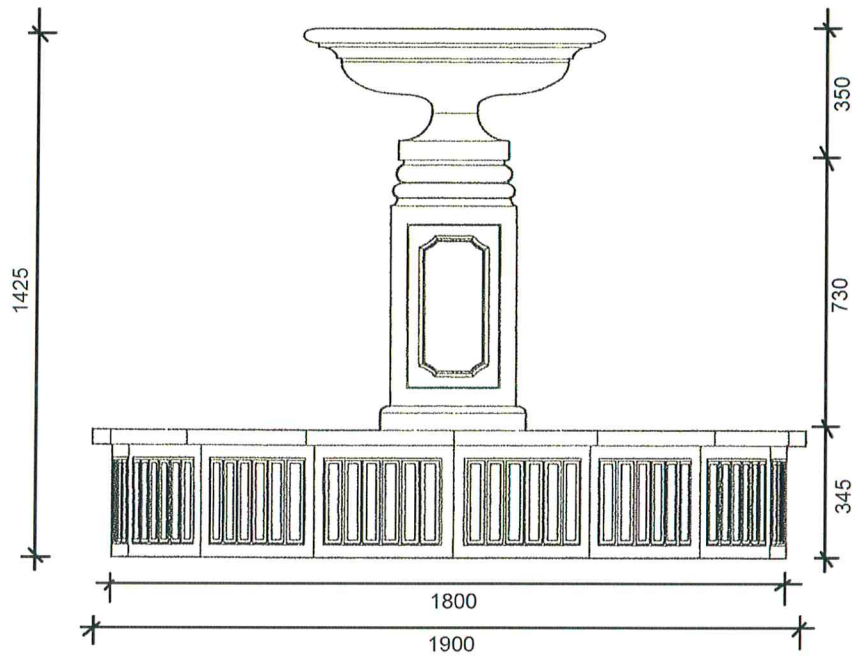

- 1x 1500mm Pond
- 15x FDS301 Fluted Pond Surrounds
- 15x FDS301A Pond Surround Capping
- 1x FDS056 800mm Bowl
- 1x FDS057 Stand
- 1x Small Pump Housing
- 1x Large Pump

# FORMSTONE FOUNTAINS


TYPE 121E

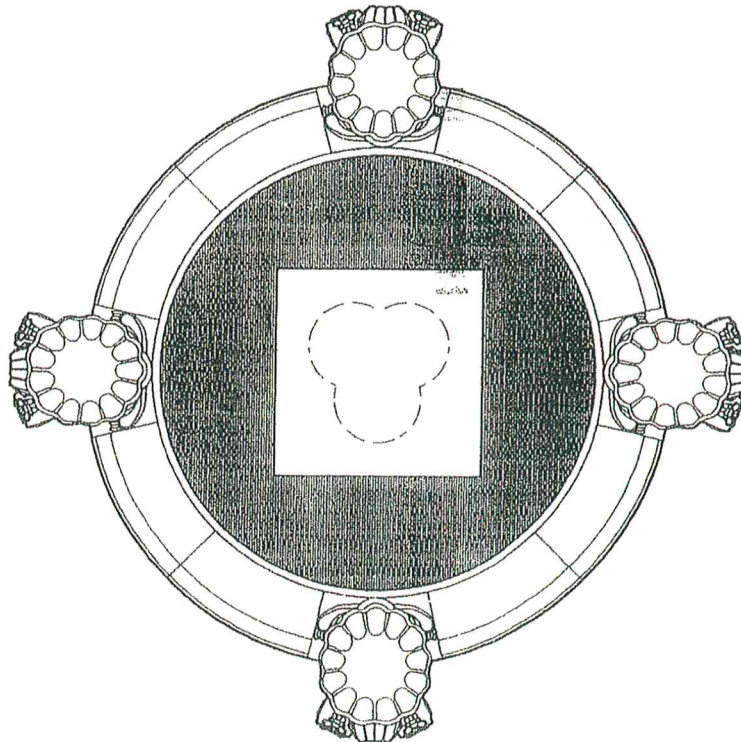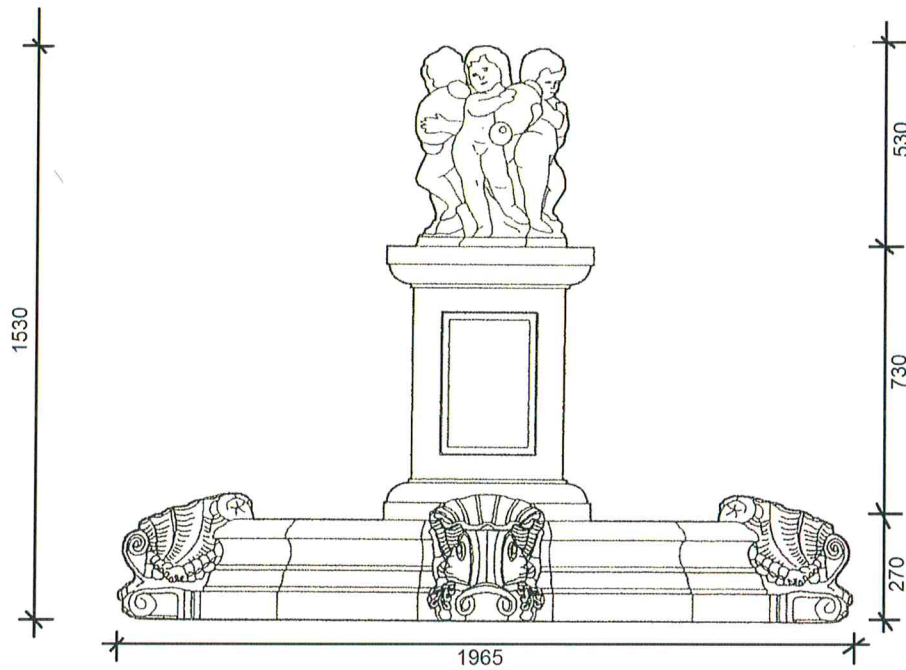

- 1x 1500mm Pond
- 8x FDS303 Pond Surrounds
- 4x FDS176 Shell Surrounds
- 1x FDS079A Short Large Stand
- 3x FDS123 Cherub Fountains
- 1x Large Pump Housing
- 1x Large Pump
- 1x Fittings




# FORMSTONE FOUNTAINS

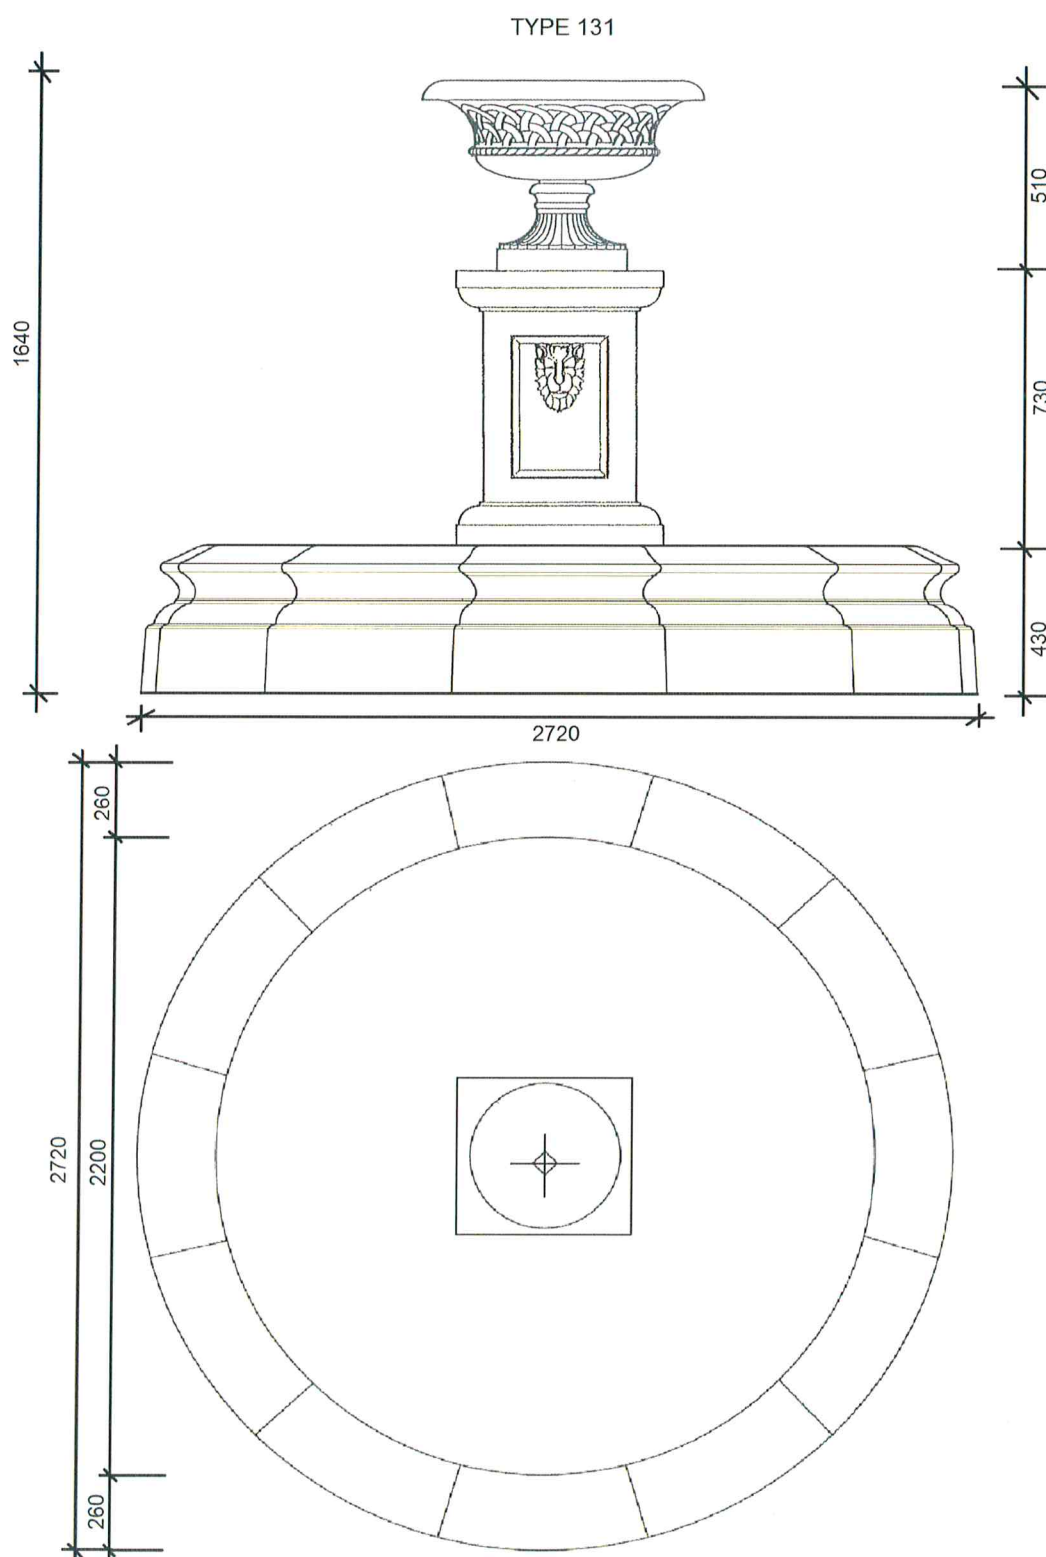

- 1x 2200mm Pond
- 12x PS04 Large Pond Surrounds
- 1x FDS050 Urn
- 1x FDS079A Large Segmented Stand
- 1x Large Pump Housing
- 1x Large Pump
- 1x Fittings


# FORMSTONE FOUNTAINS

TYPE 131A

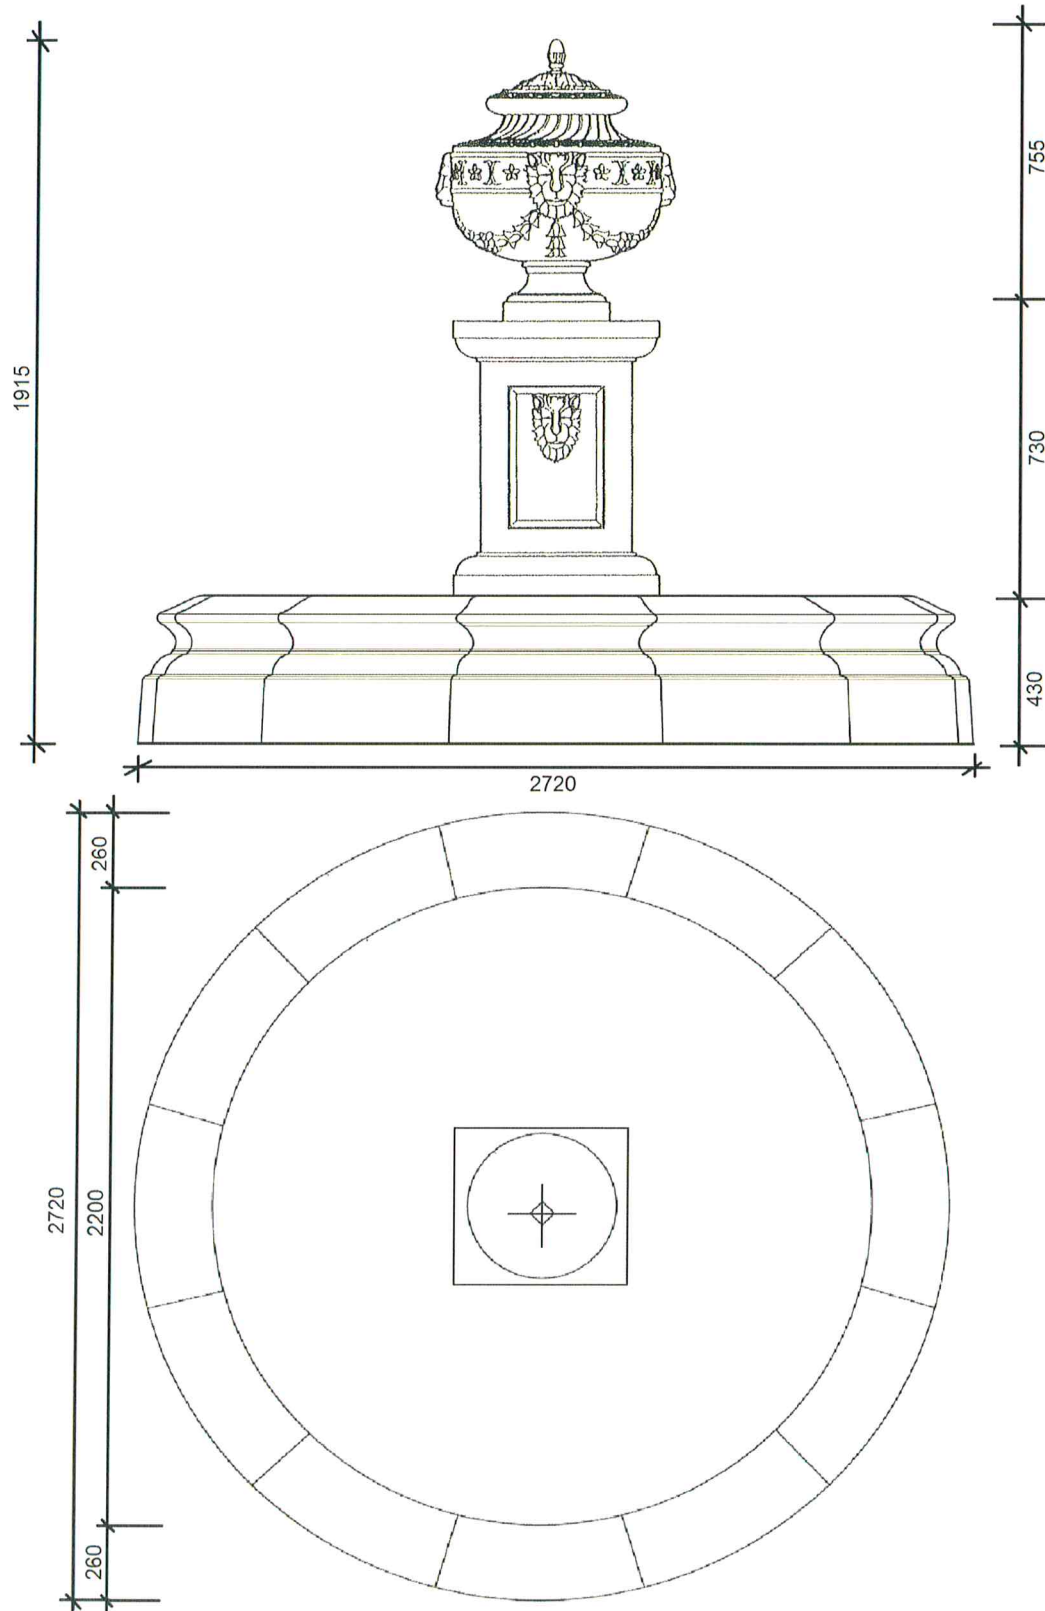

- 1x 2200mm Pond
- 12x PS04 Large Pond Surrounds
- 1x FDS067 Lion Head Urn
- 1x FDS079A Large Segmented Lion Head Stand
- 1x Large Pump Housing
- 1x Large Pump
- 1x Fittings


# FORMSTONE FOUNTAINS

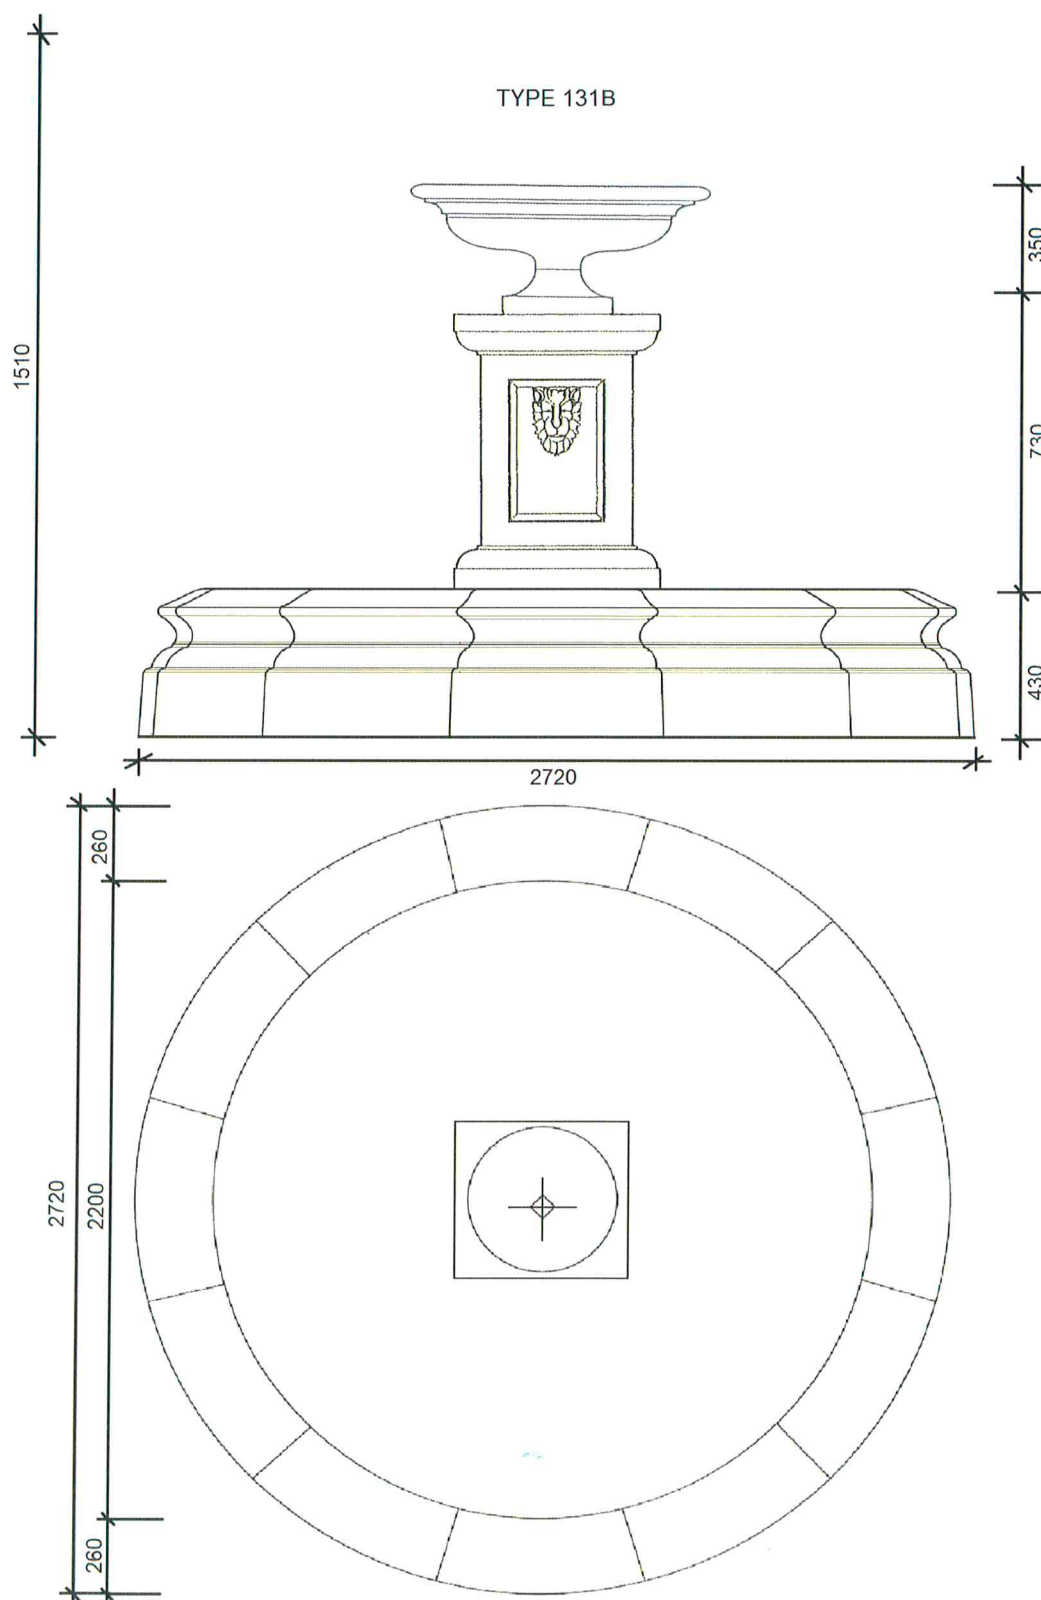

- 1x 2200mm Pond
- 12x PS04 Large Pond Surrounds
- 1x FDS056 800mm Bowl
- 1x FDS079A Large Segmented Lion Head Stand
- 1x Large Pump Housing
- 1x Large Pump
- 1x Fittings

# FORMSTONE FOUNTAINS

TYPE 145A

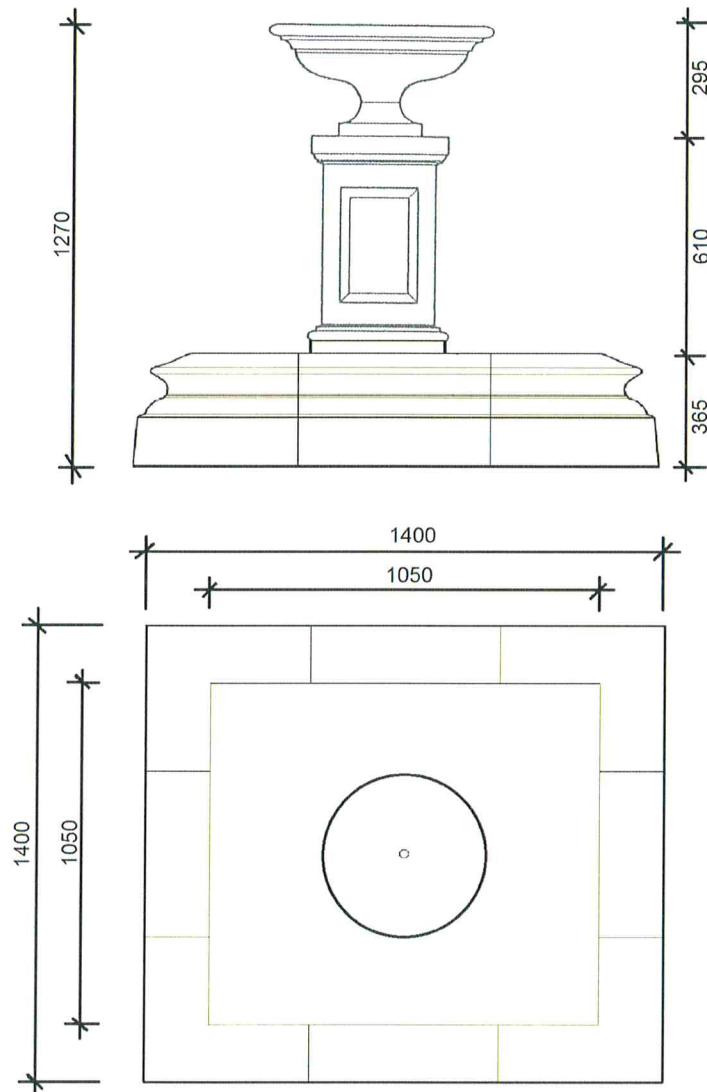

- 1x 1050mm Square Pond
- 4x PS05 Straight Pond Surrounds
- 4x PS06 Corner Pond Surrounds
- 1x FDS055 600mm Bowl
- 1x FDS095 Medium Rebated Stand
- 1x Large Pump Housing
- 1x Large Pump
- 1x Fittings